


Existing Tempe
 Kyrene Canal Path



New Proposed Mid-Block Pedestrian Signal & Sidewalk Widening
 Conceptual Illustration - Not to Scale

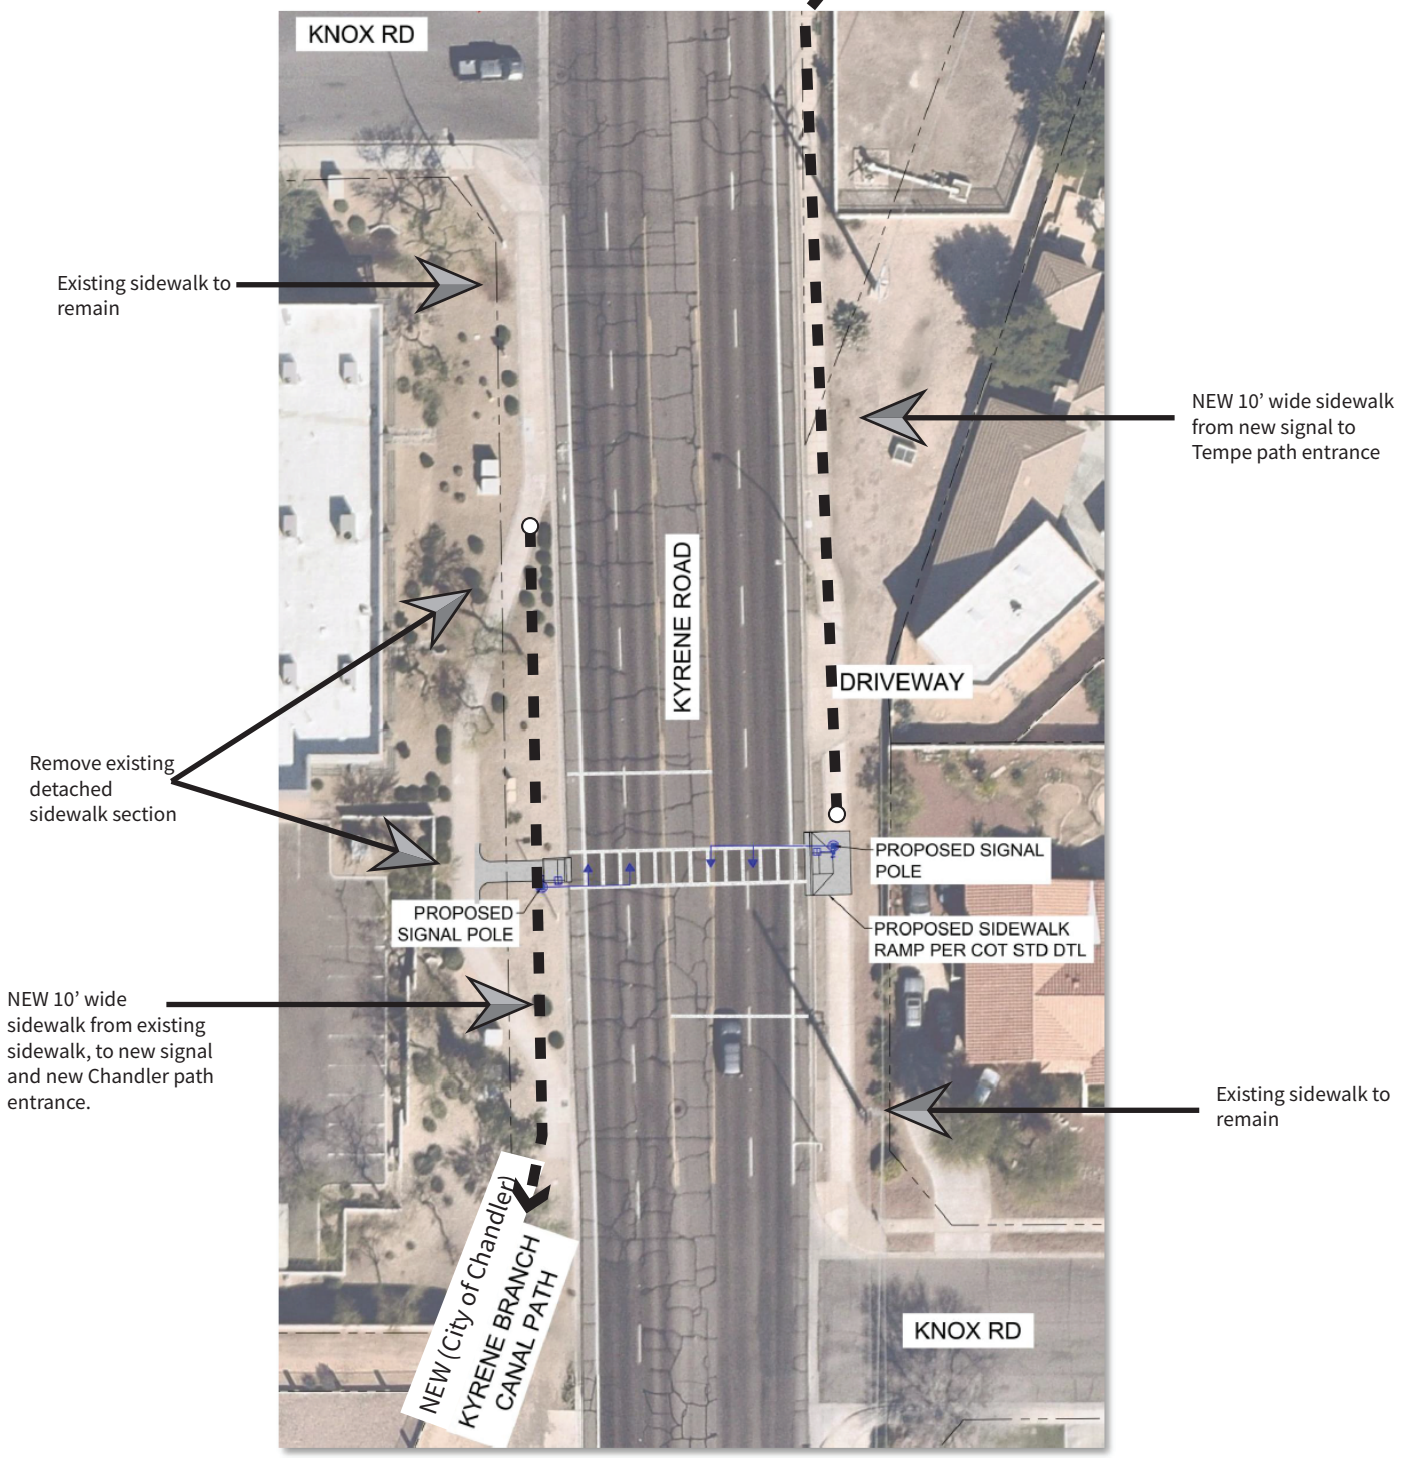