


# CITY OF TEMPE PUBLIC WORKS DEPARTMENT ENGINEERING DIVISION

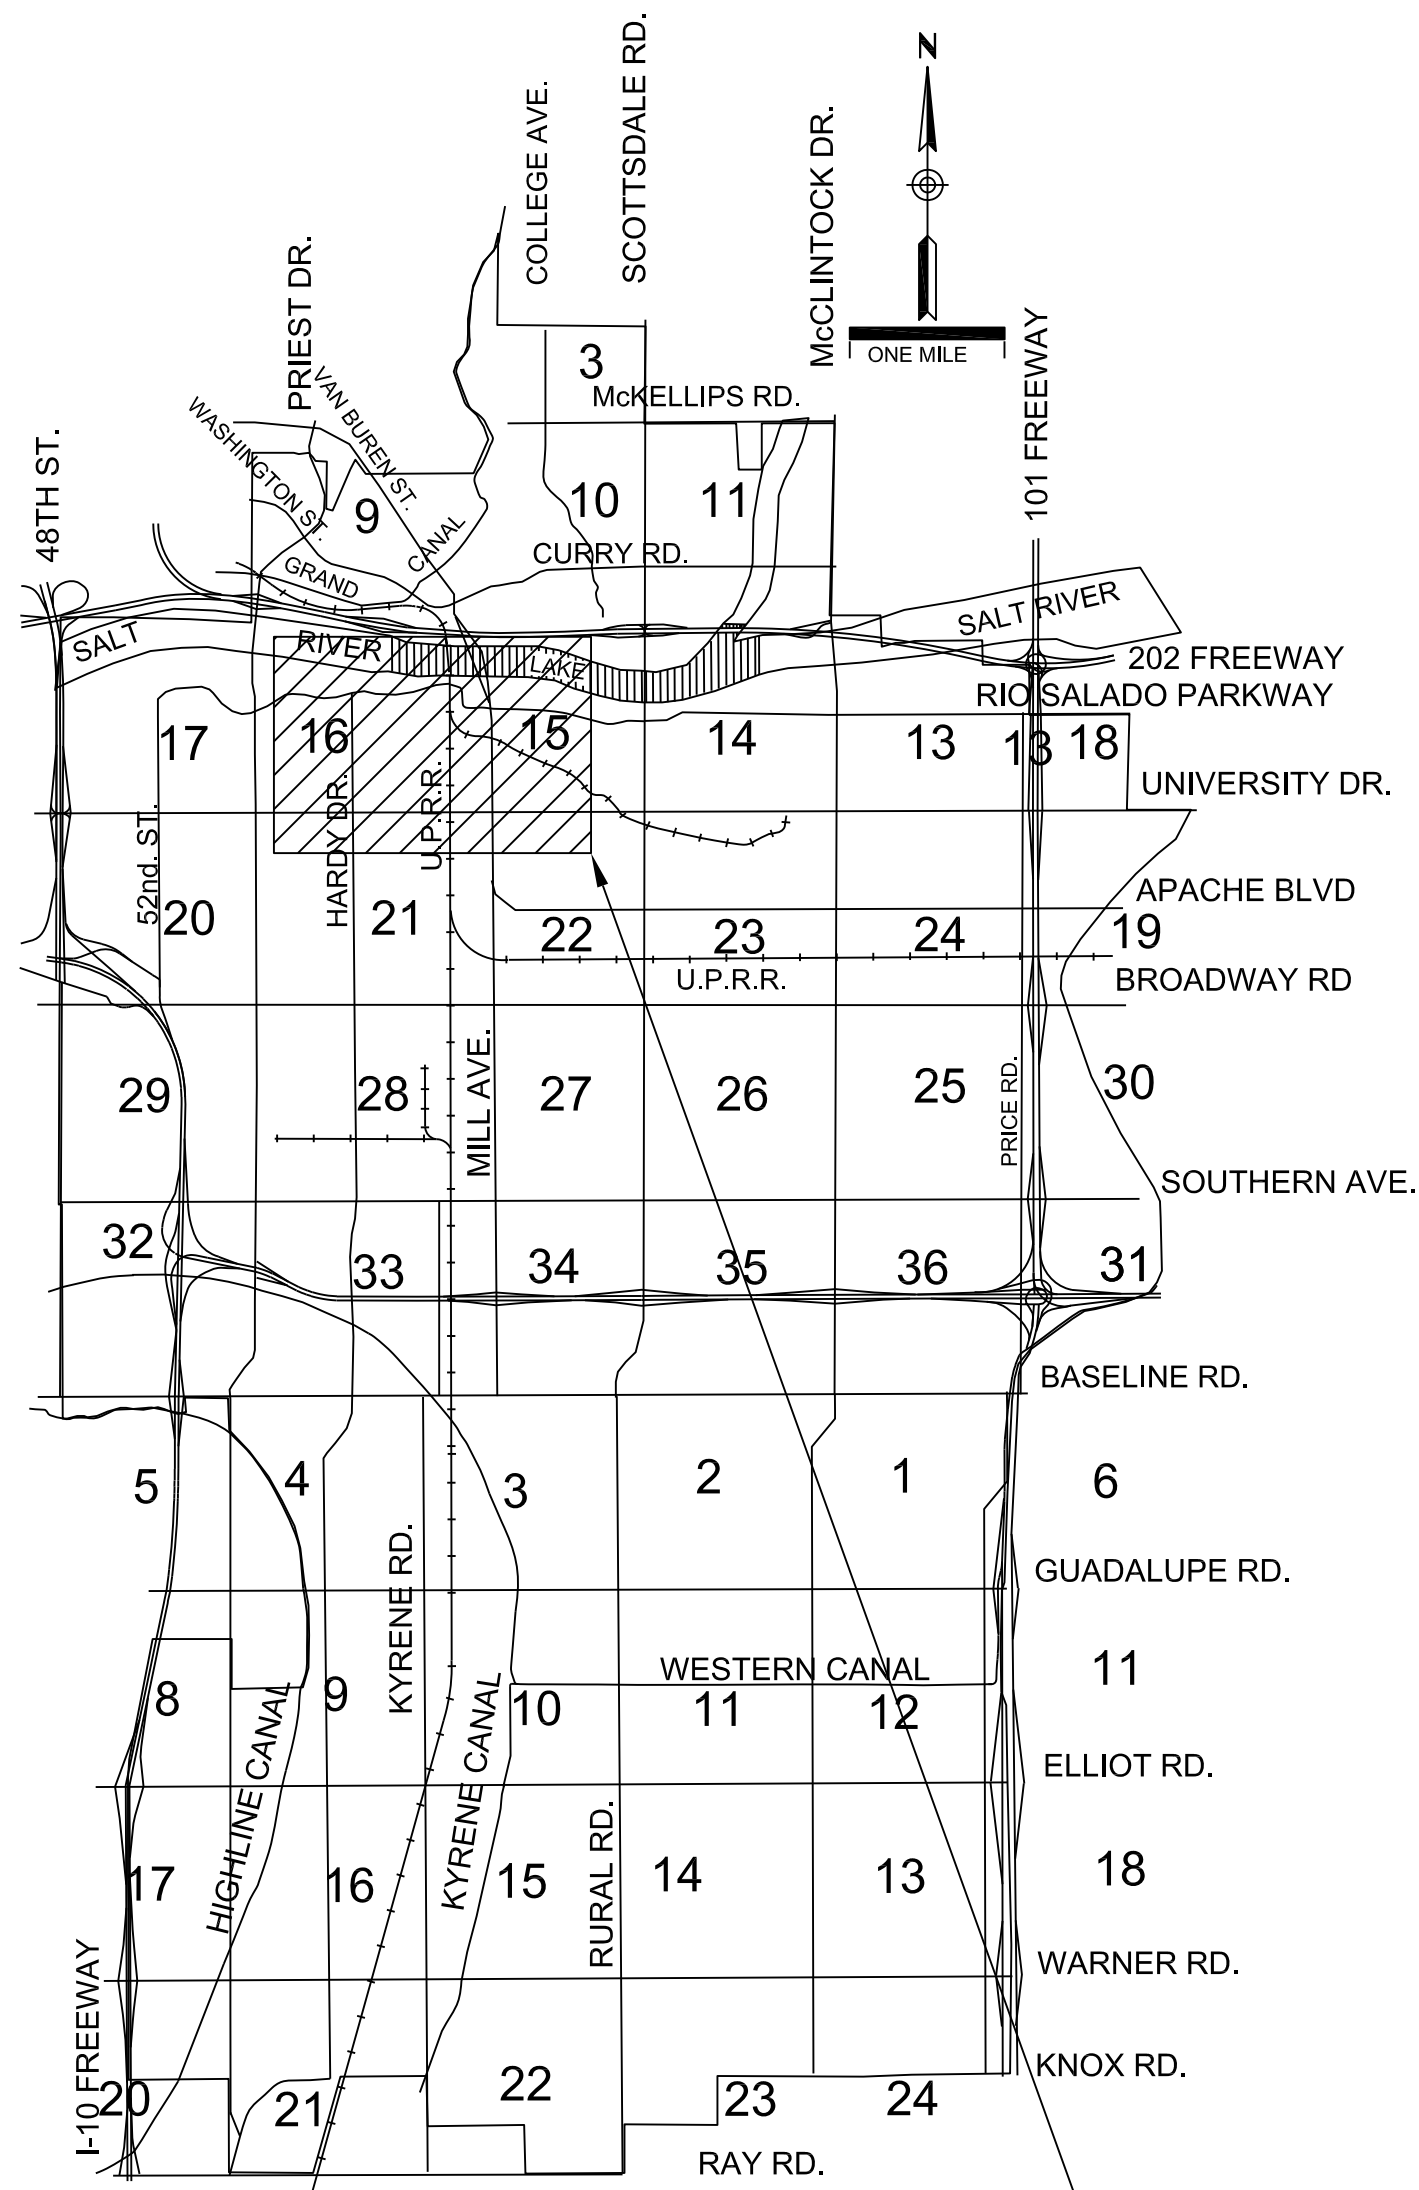

NO.	DESCRIPTION	DATE



**Project Title Line 1**  
**Project Title Line 2**

Address (Location)

PROJECT NO. \_\_\_\_\_

## UTILITY CONFLICT CONTACT INFORMATION

(UTILITY COMPANY REP. NAME & PHONE NO.) \_\_\_\_\_ (RESPONSE DATE) \_\_\_\_\_  
(UTILITY COMPANY NAME) \_\_\_\_\_ DATE \_\_\_\_\_

DESCRIPTION	SHEET NO.
COVER SHEET	1
NOTES, LEGENDS, & SYMBOLS	2
KEY MAP AND QUANTITIES	3
-----	--
-----	--

## APPROVED

\_\_\_\_\_  
DEPUTY PUBLIC WORKS DIRECTOR / CITY ENGINEER DATE \_\_\_\_\_

\_\_\_\_\_  
MARICOPA COUNTY ENVIRONMENTAL SERVICES DEPARTMENT DATE \_\_\_\_\_



**MAYOR**  
COREY D. WOODS

**VICE MAYOR**  
DOREEN GARLID

**CITY COUNCIL**  
JENNIFER ADAMS  
NIKKI AMBERG  
ARLENE CHIN  
BERDETTA HODGE  
RANDY KEATING


**CITY MANAGER**  
ROSA INCHAUSTI

**CITY ENGINEER**  
MARK A. WEBER, PE

### CONTACTS:

CITY OF TEMPE  
31 EAST FIFTH STREET  
GARDEN LEVEL, WEST WING  
TEMPE, AZ 85281  
(480) 350-8200

**ENGINEER/ARCHITECT:**  
(NAME OF REGISTRANT)  
(NAME OF CONSULTING FIRM)  
(ADDRESS)  
(PHONE NUMBER)

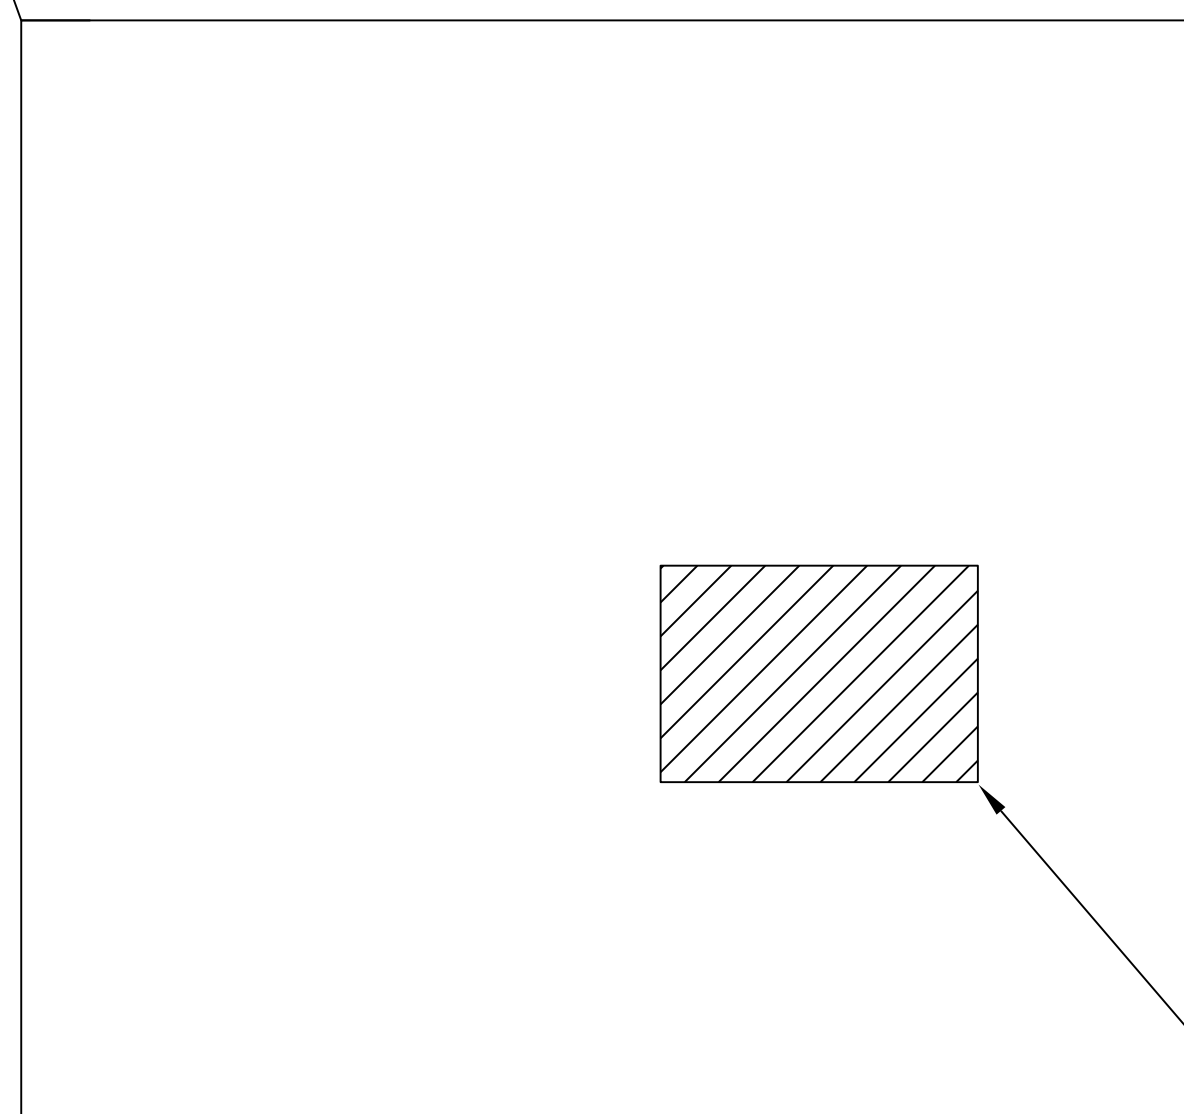

VICINITY MAP

PROJECT LOCATION



REFERENCE 1/4 SECTION LOCATION	AS-BUILT INFORMATION IS INCLUDED IN THESE AREAS ON THIS SET OF DRAWINGS (TO BE COMPLETED BY CITY INSPECTOR)	COMMUNITY DEVELOPMENT PERMITS REQUIRED FOR THIS SET OF DRAWINGS
	<input type="checkbox"/> SEWER (SW) <input type="checkbox"/> FIRE LINE (UF) <input type="checkbox"/> WATER (WA) <input type="checkbox"/> CITY IRRIGATION <input type="checkbox"/> WATER-RECLAIMED (WA) <input type="checkbox"/> SHARED USE PATH <input type="checkbox"/> STORM DRYWELL (DR) <input type="checkbox"/> LANDSCAPE/SPRINKLER <input type="checkbox"/> PAVING (PV) <input type="checkbox"/> STREET LIGHTS (ST) <input type="checkbox"/> OFFSITE (C, G, SW, DW) <input type="checkbox"/> BUILDINGS <input type="checkbox"/> GRADING/DRAINAGE (DR) <input type="checkbox"/> _____	<input type="checkbox"/> BUILDING (BP) <input type="checkbox"/> WATER/SEWER (WS) <input type="checkbox"/> FIRE (FR) <input type="checkbox"/> DEFERRED SUBMIT (DEF) <input type="checkbox"/> OTHER
	AS-BUILT PLANS CHECKED FOR FIELD CHANGES CITY INSPECTOR: _____ DATE: _____	PARCEL #: _____

TITLE: \_\_\_\_\_ EN # \_\_\_\_\_ DS # \_\_\_\_\_ PROJECT # \_\_\_\_\_