



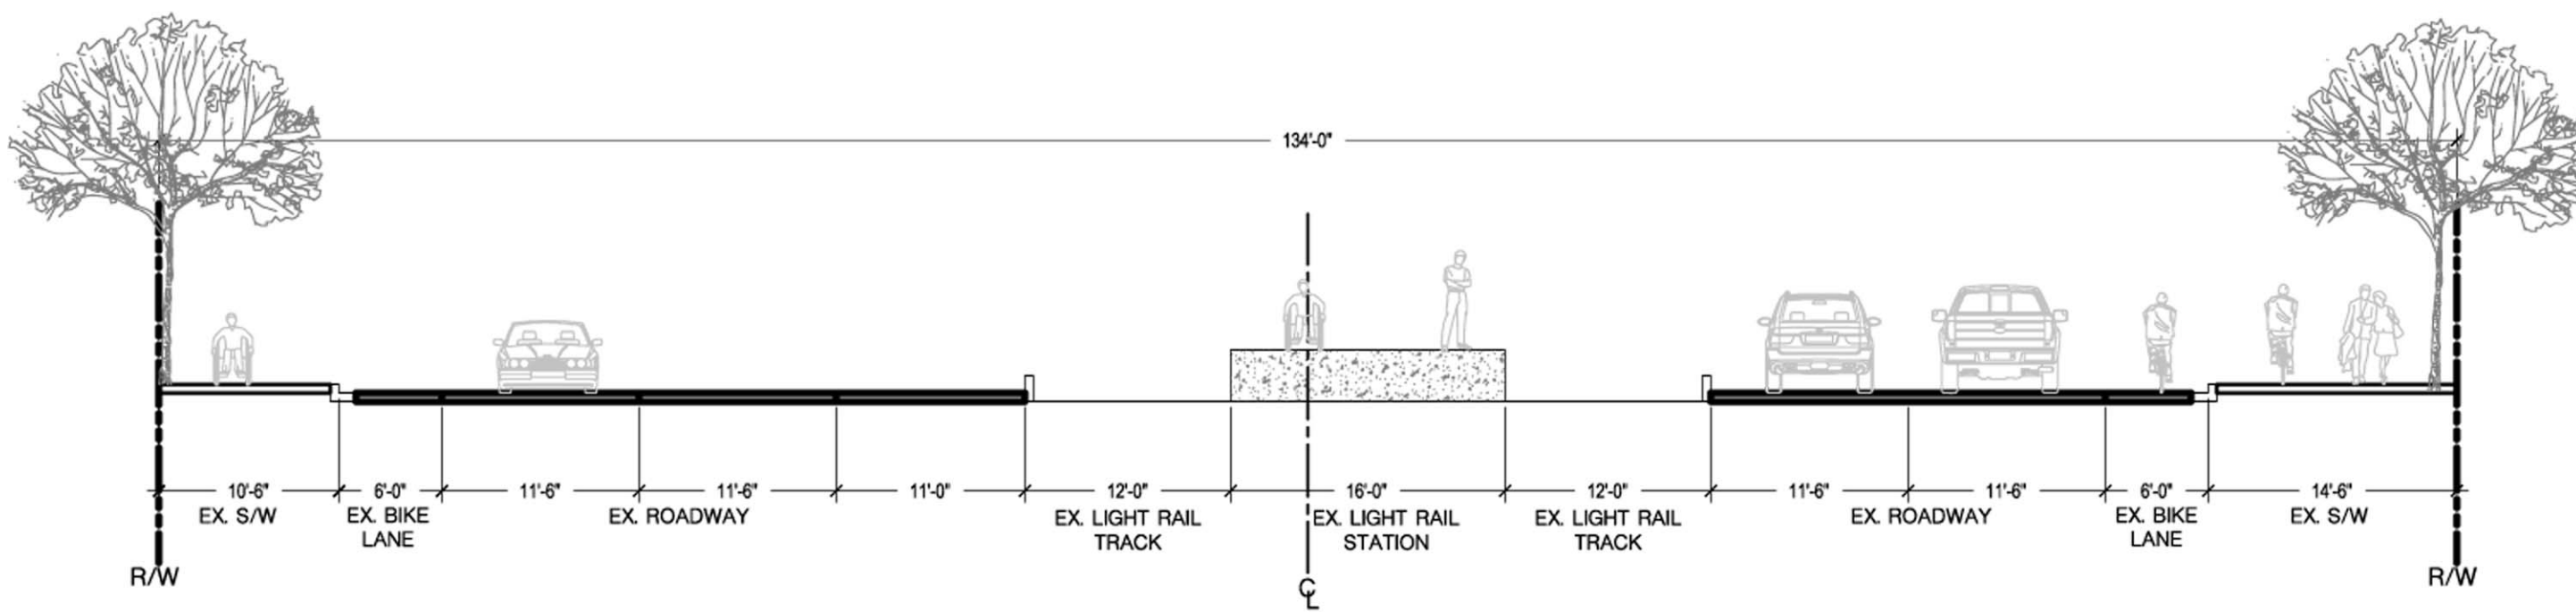


Magenta Section

segment Magenta existing



segment Magenta proposed

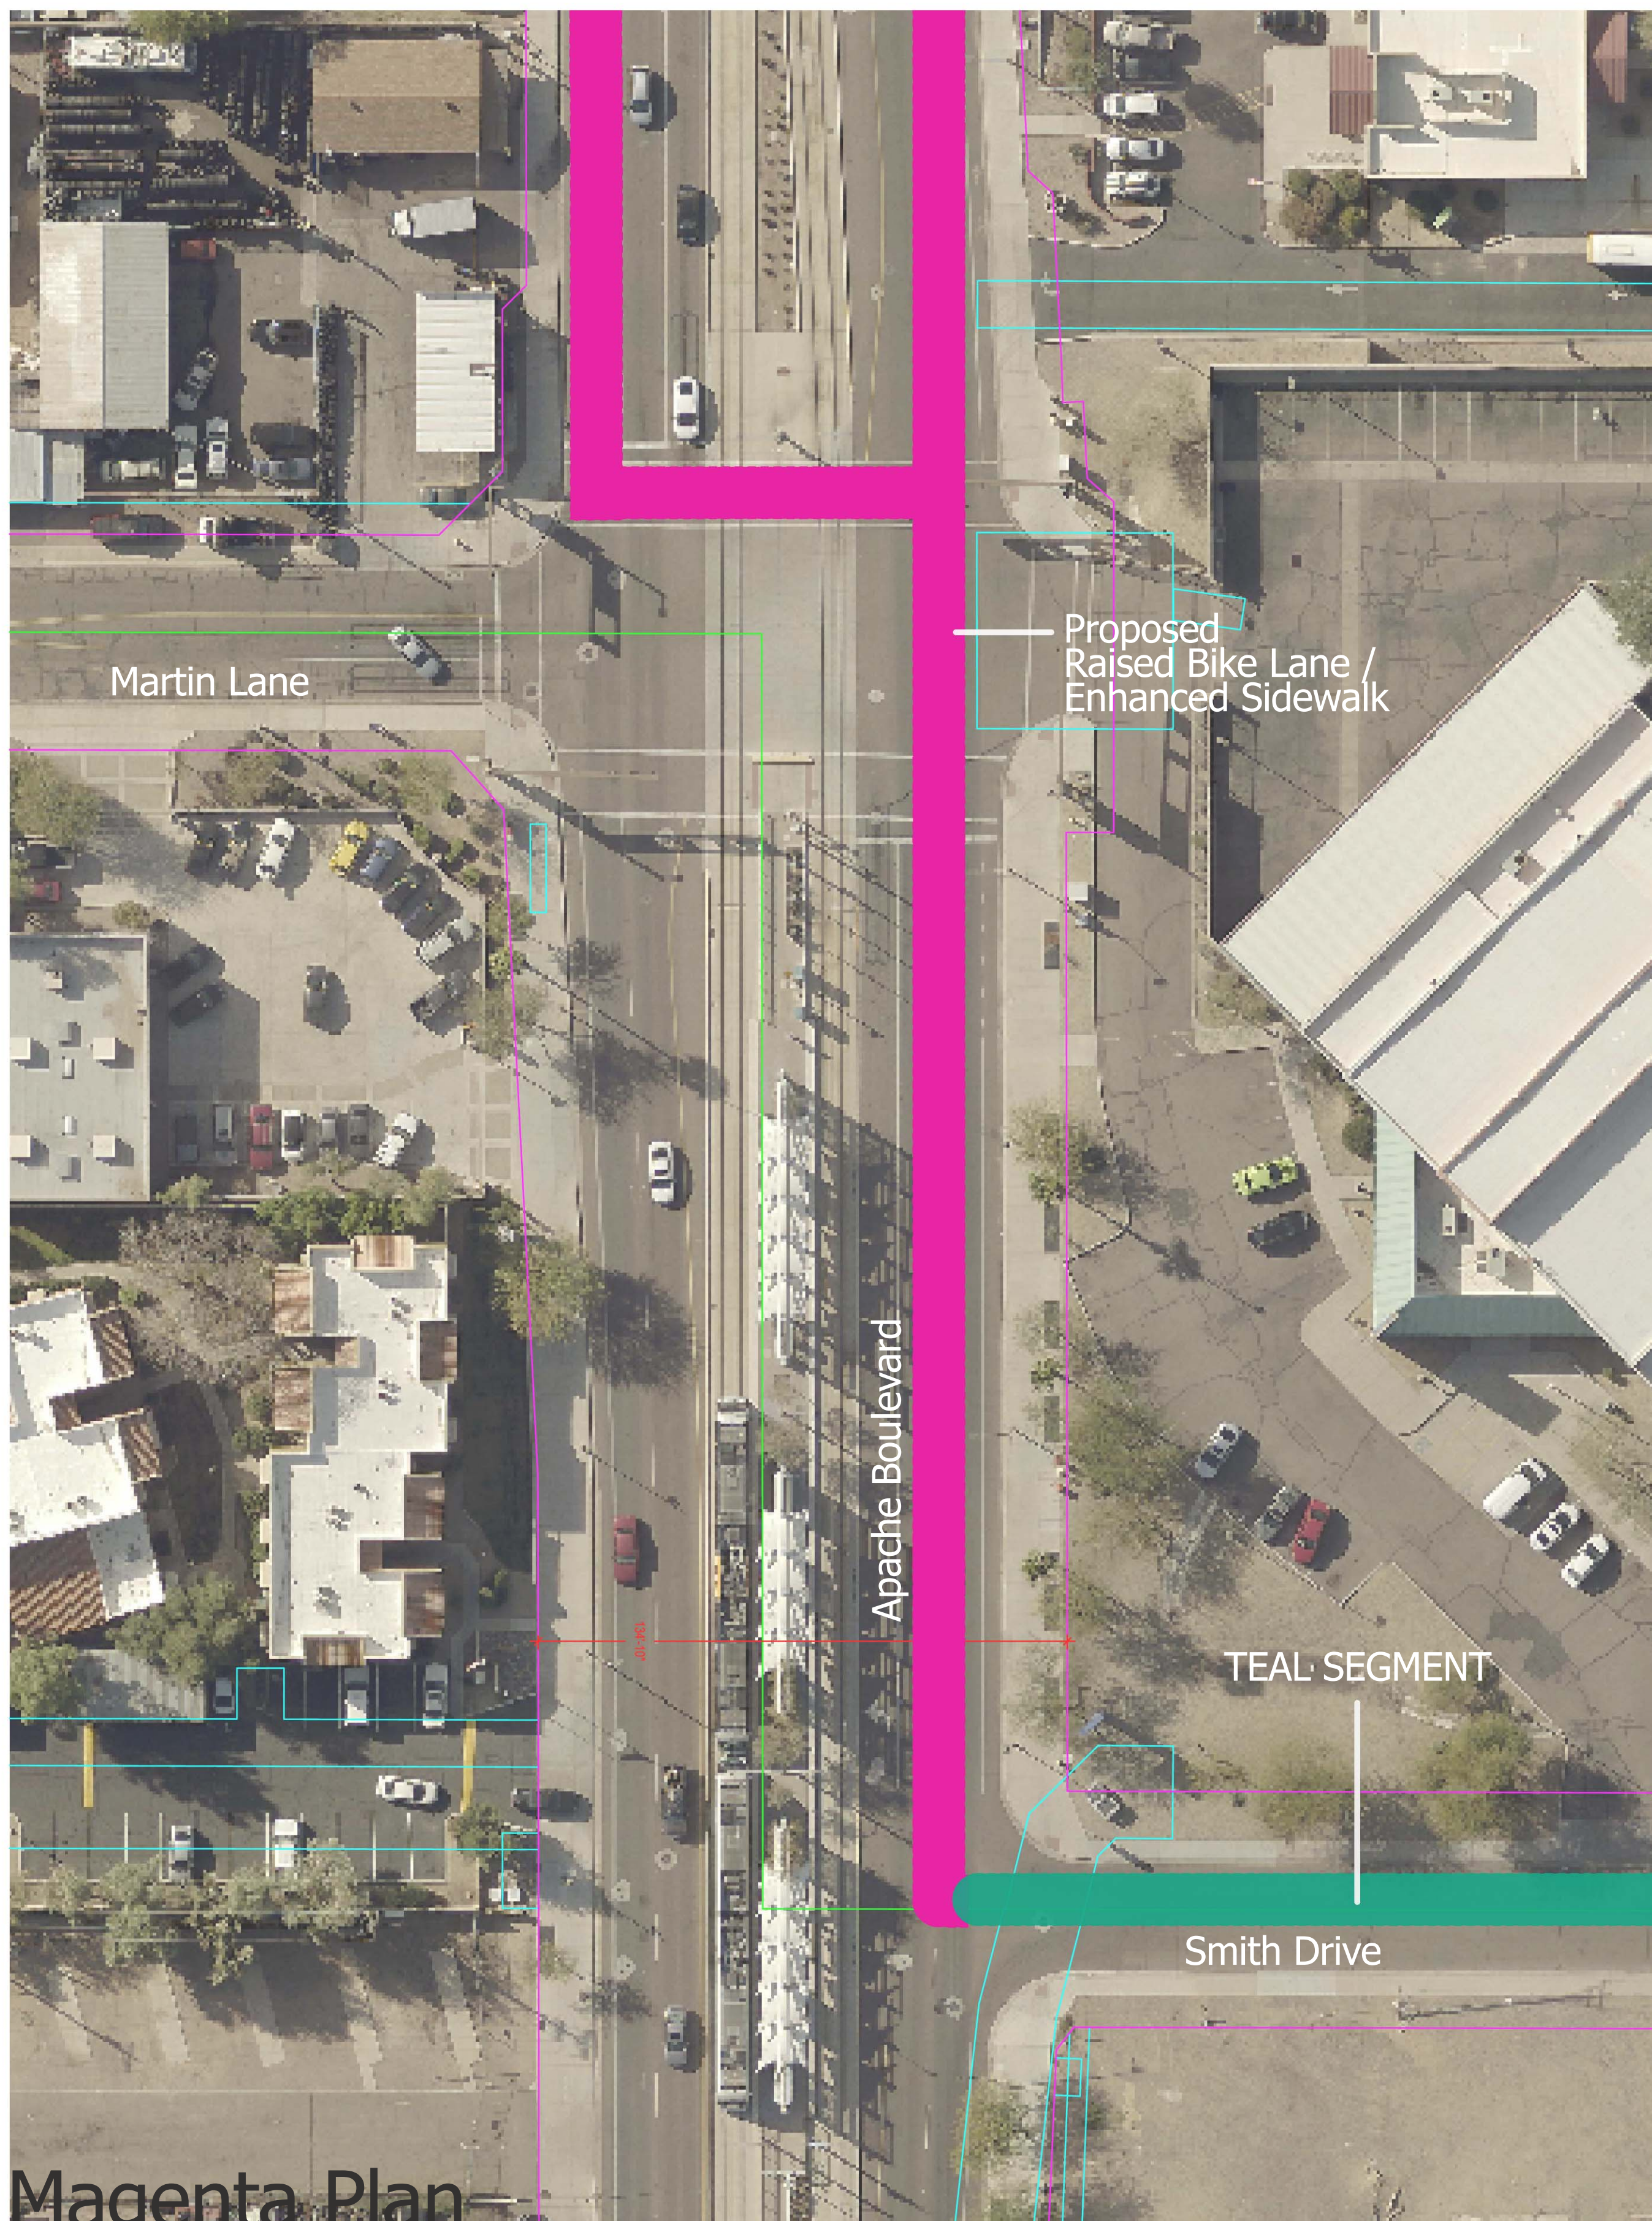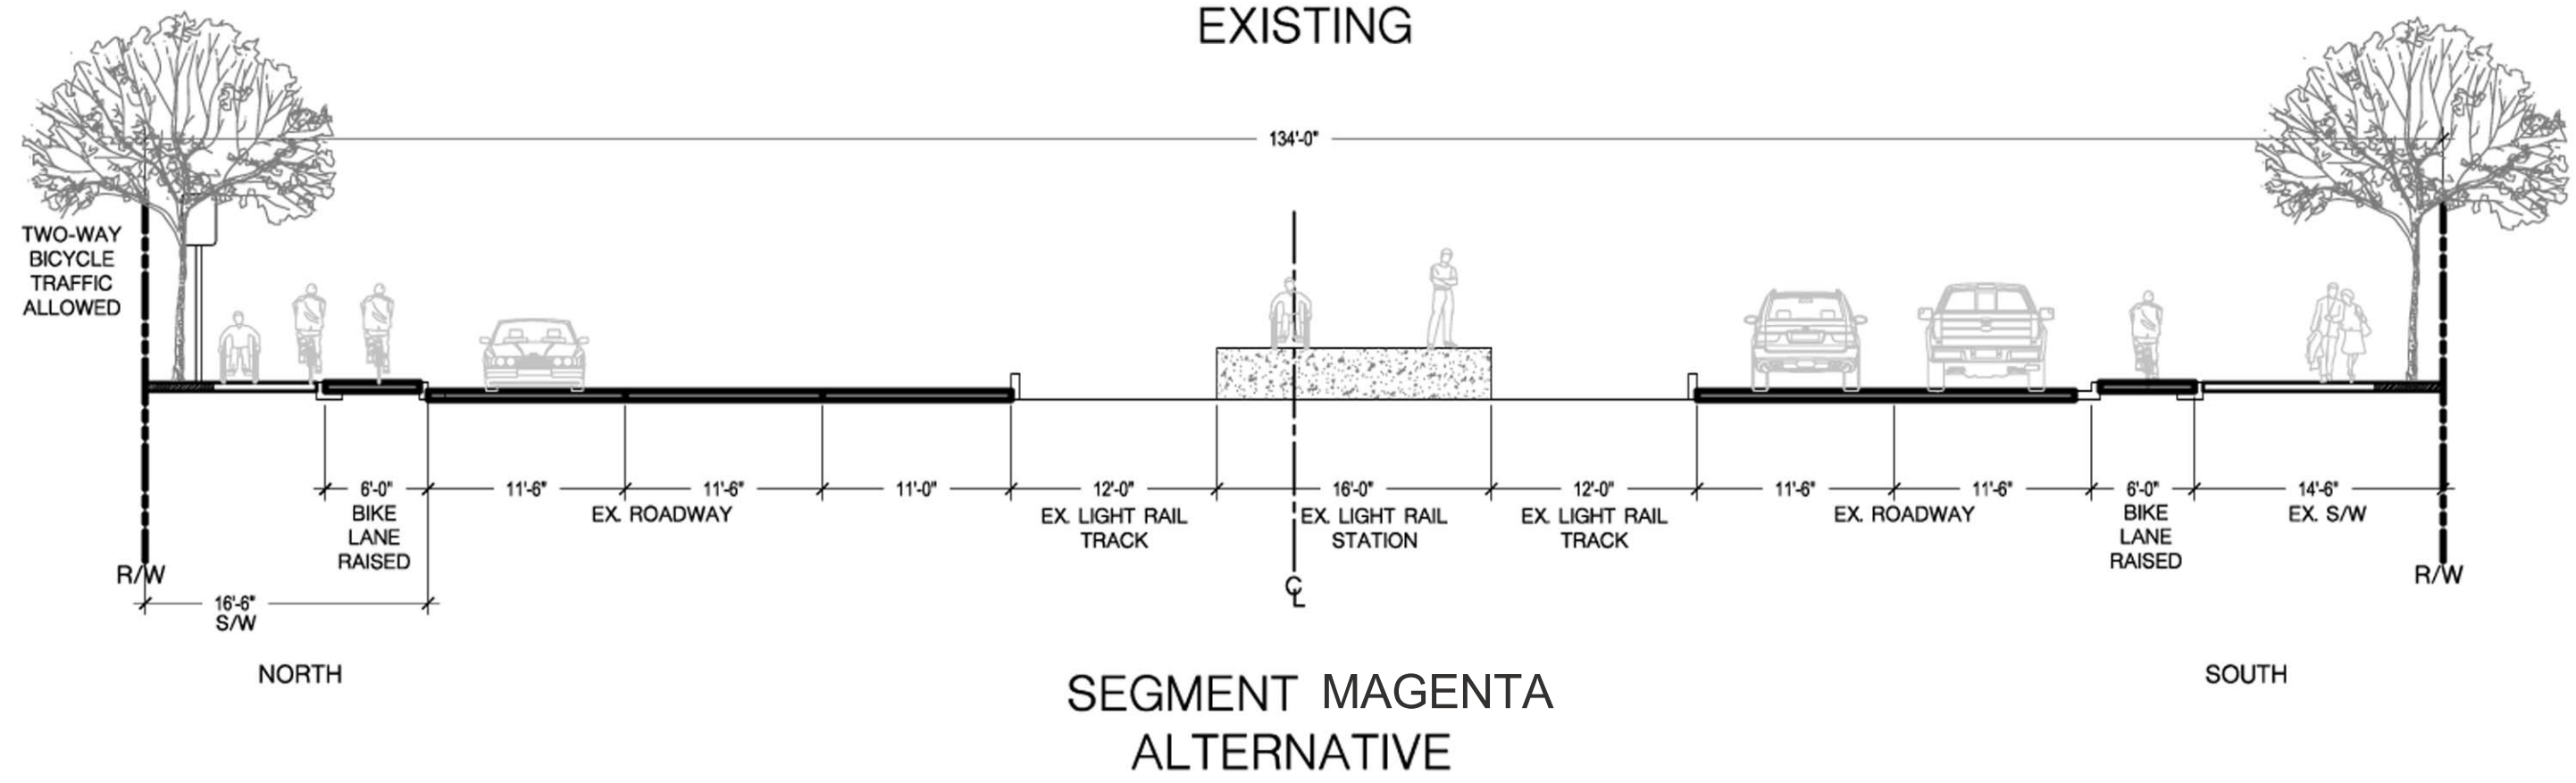

Magenta Plan
Apache Blvd.
 80' R/W (40' /40')



Harrington Planning + Design
 landscape architecture environmental planning urban design

Project Draft Concepts
 City of Tempe
 Country Club Way Bike & Pedestrian Study

C 2.0