


EXAMPLE OF CREATURE PLAY EQUIPMENT



EXAMPLE OF BRANCHOUT PLAY STRUCTURE

TEMPE WOMEN'S CLUB PARK SITE PLAN

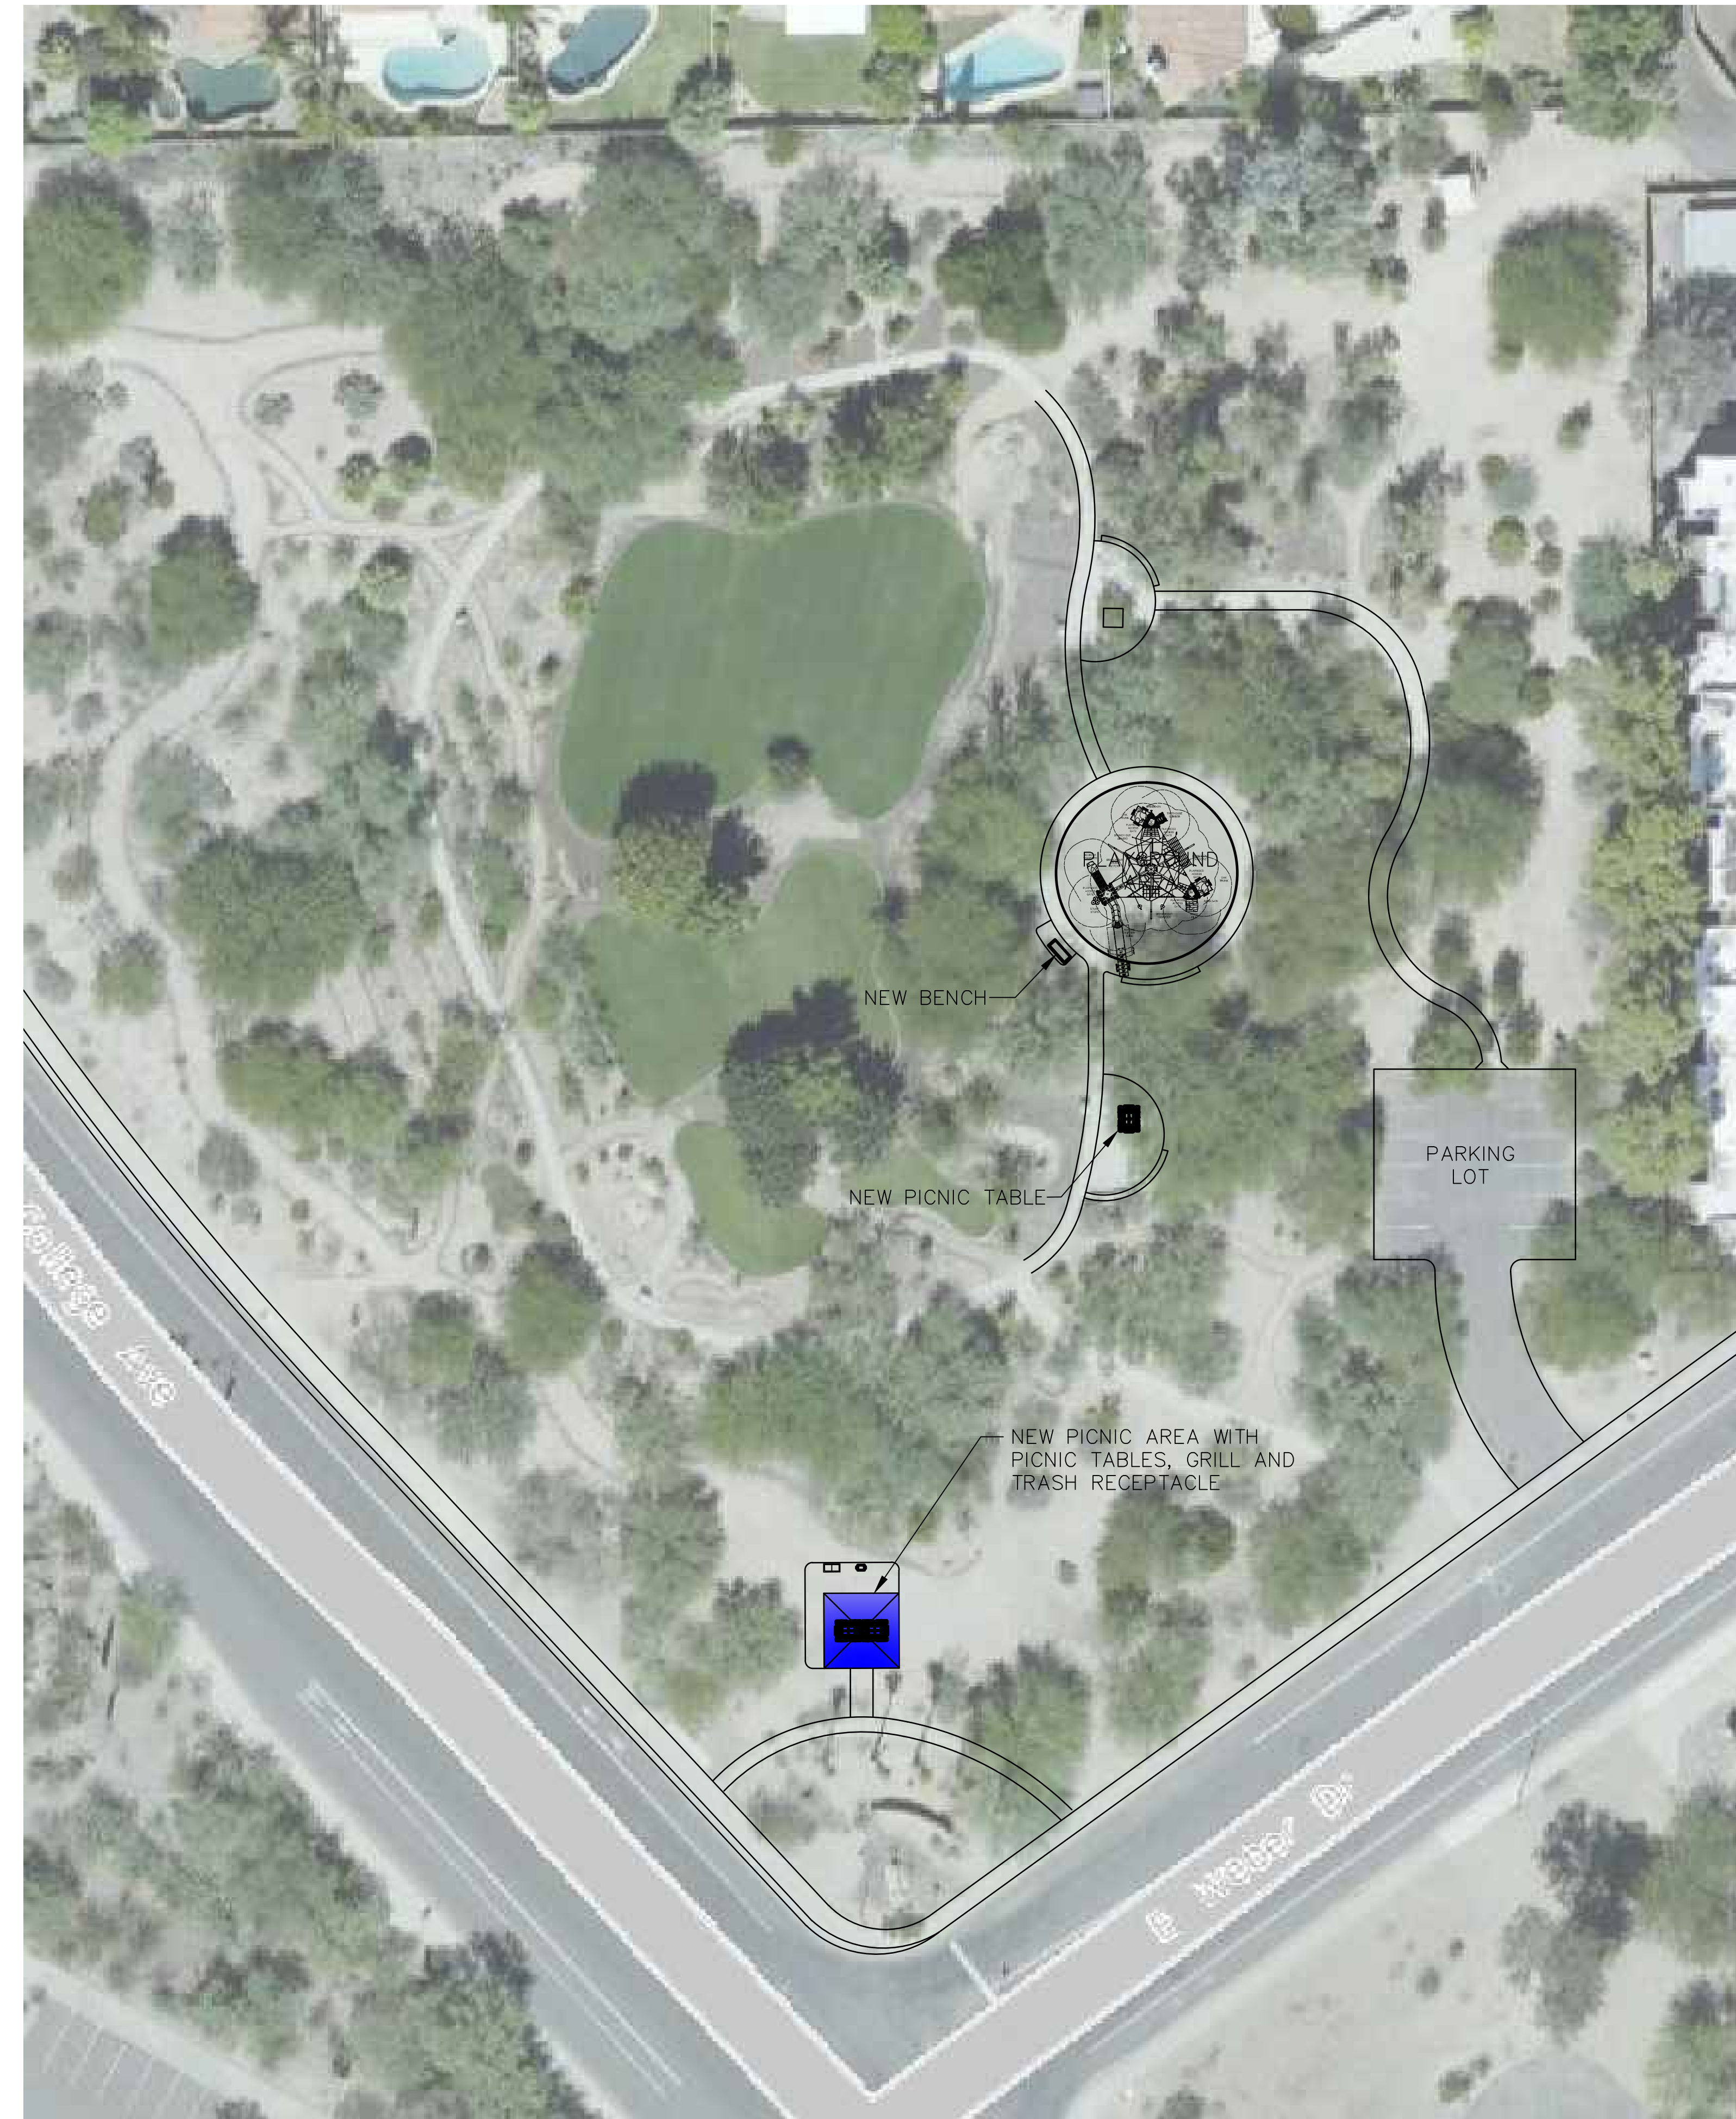

SHADE STRUCTURE AT PLAYGROUND AREA



PICNIC RAMADA WITH STONE COLUMNS

TEMPE WOMEN'S CLUB PARK NEW AMENITIES



BOULDER RIDGE CLIMBER




MT. HOOD CLIMBING ROCK



MT. RAINIER CLIMBING WALL



INCA JUNGLE NET BRIDGE

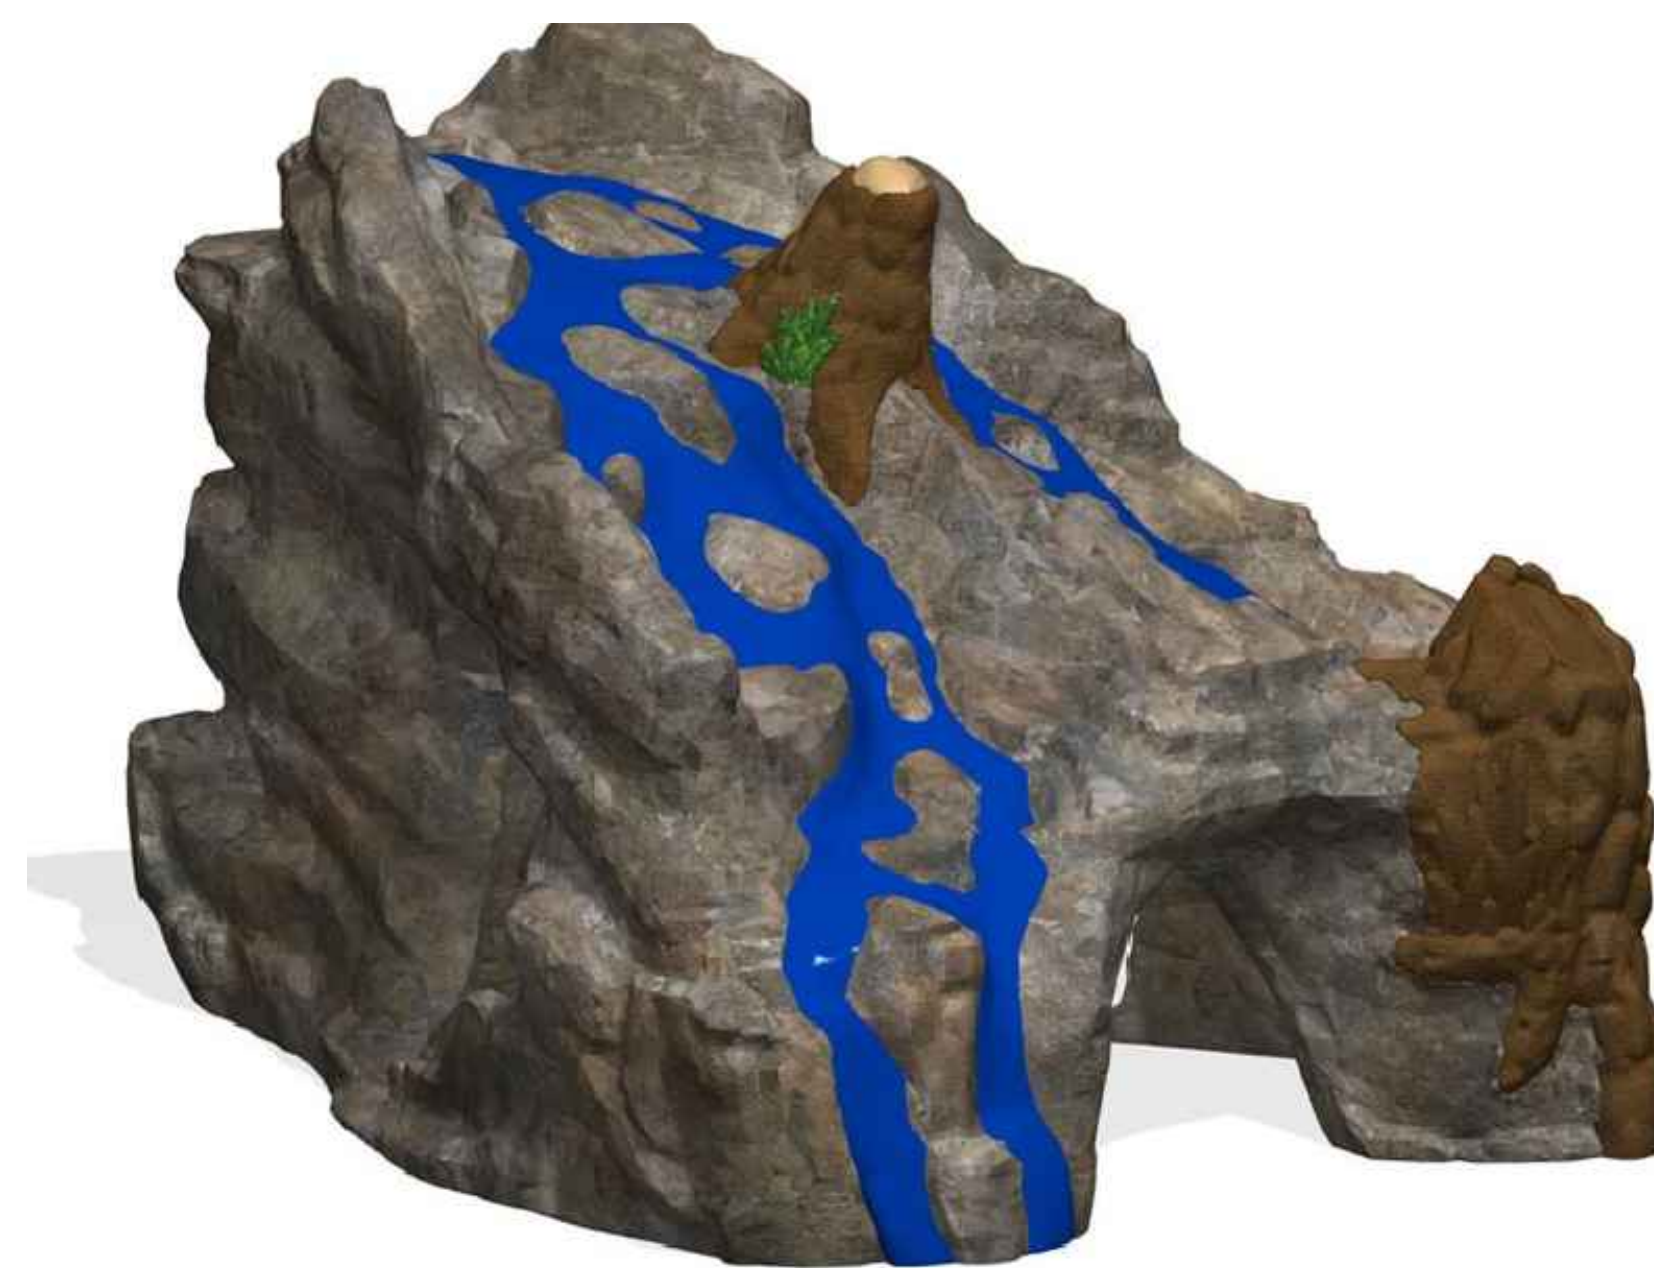


WATER ROCK



BRANCHOUT PLAY STRUCTURE




NATURE HUNT PANEL

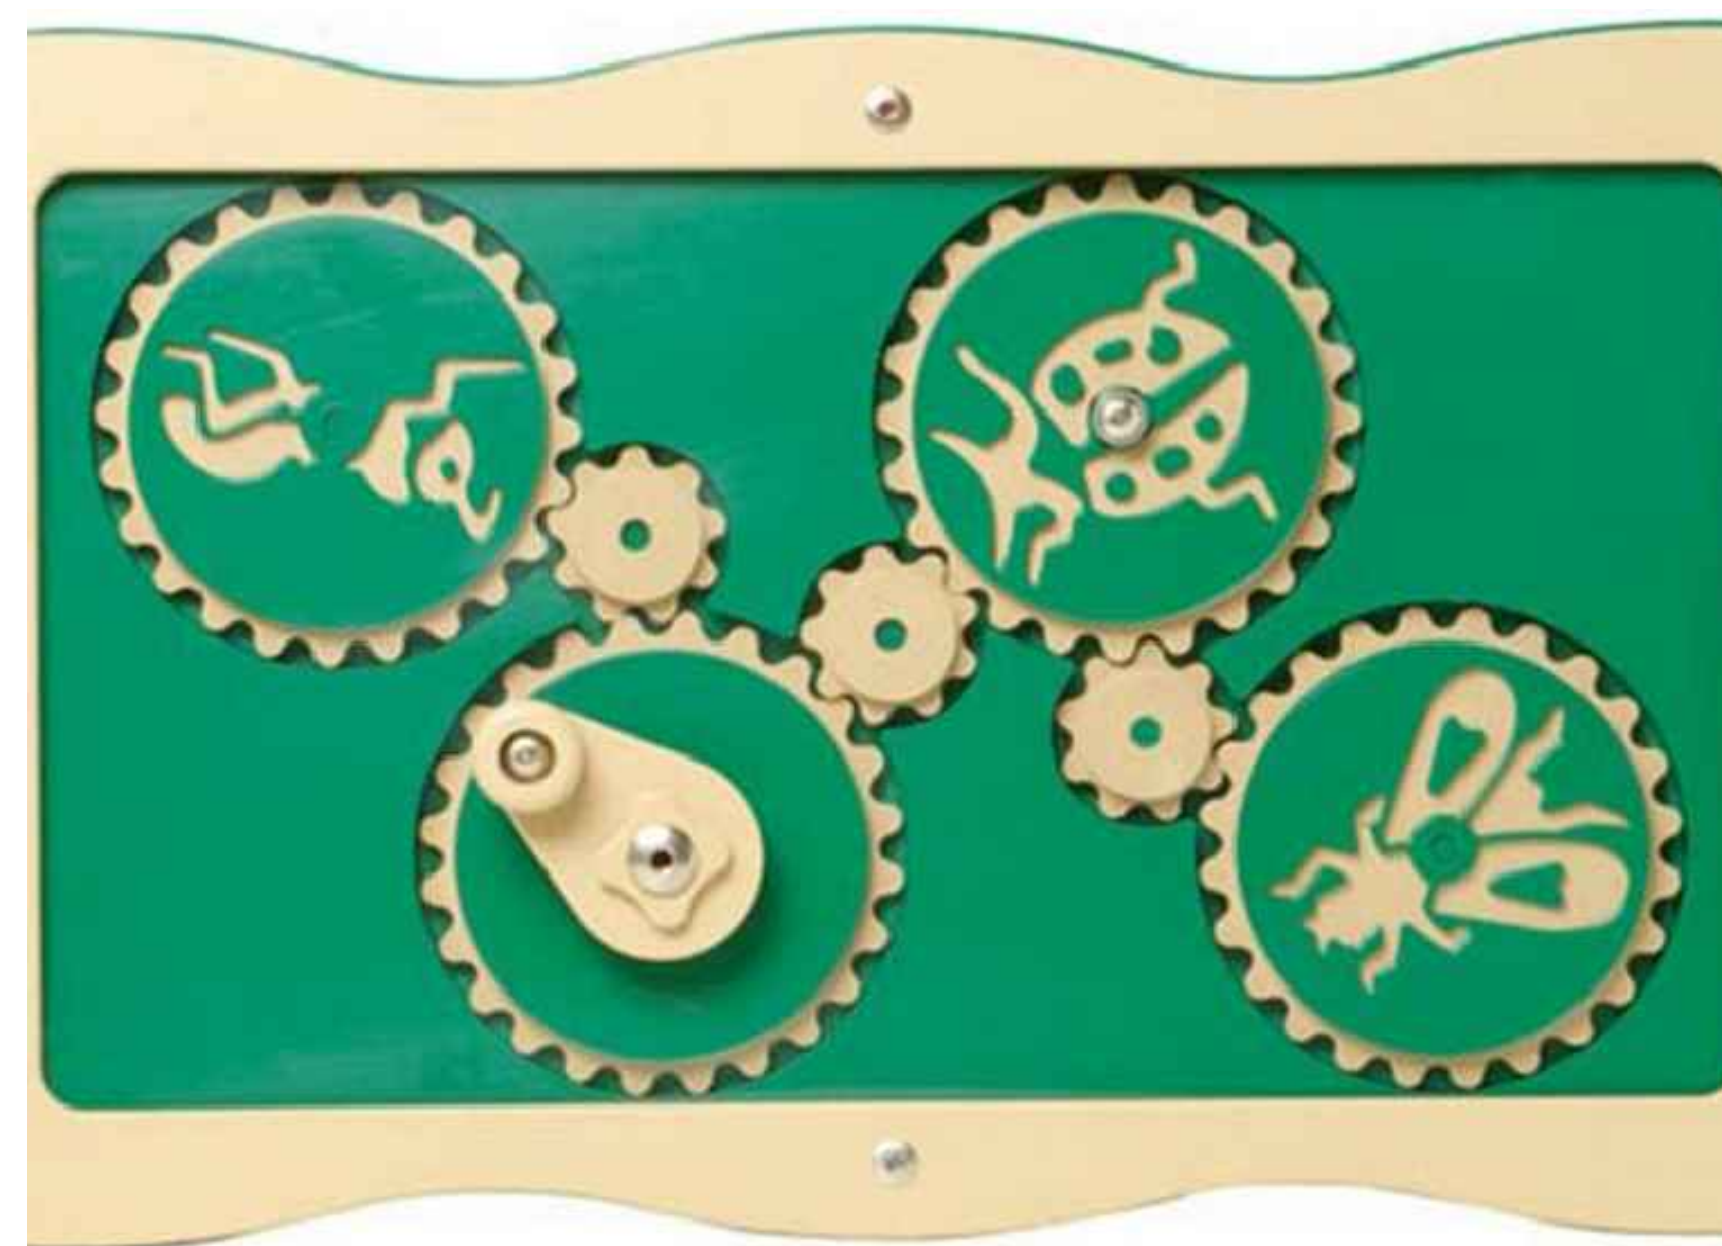

BUGS PLAY PANEL



WATER THEMED PLAY STRUCTURE

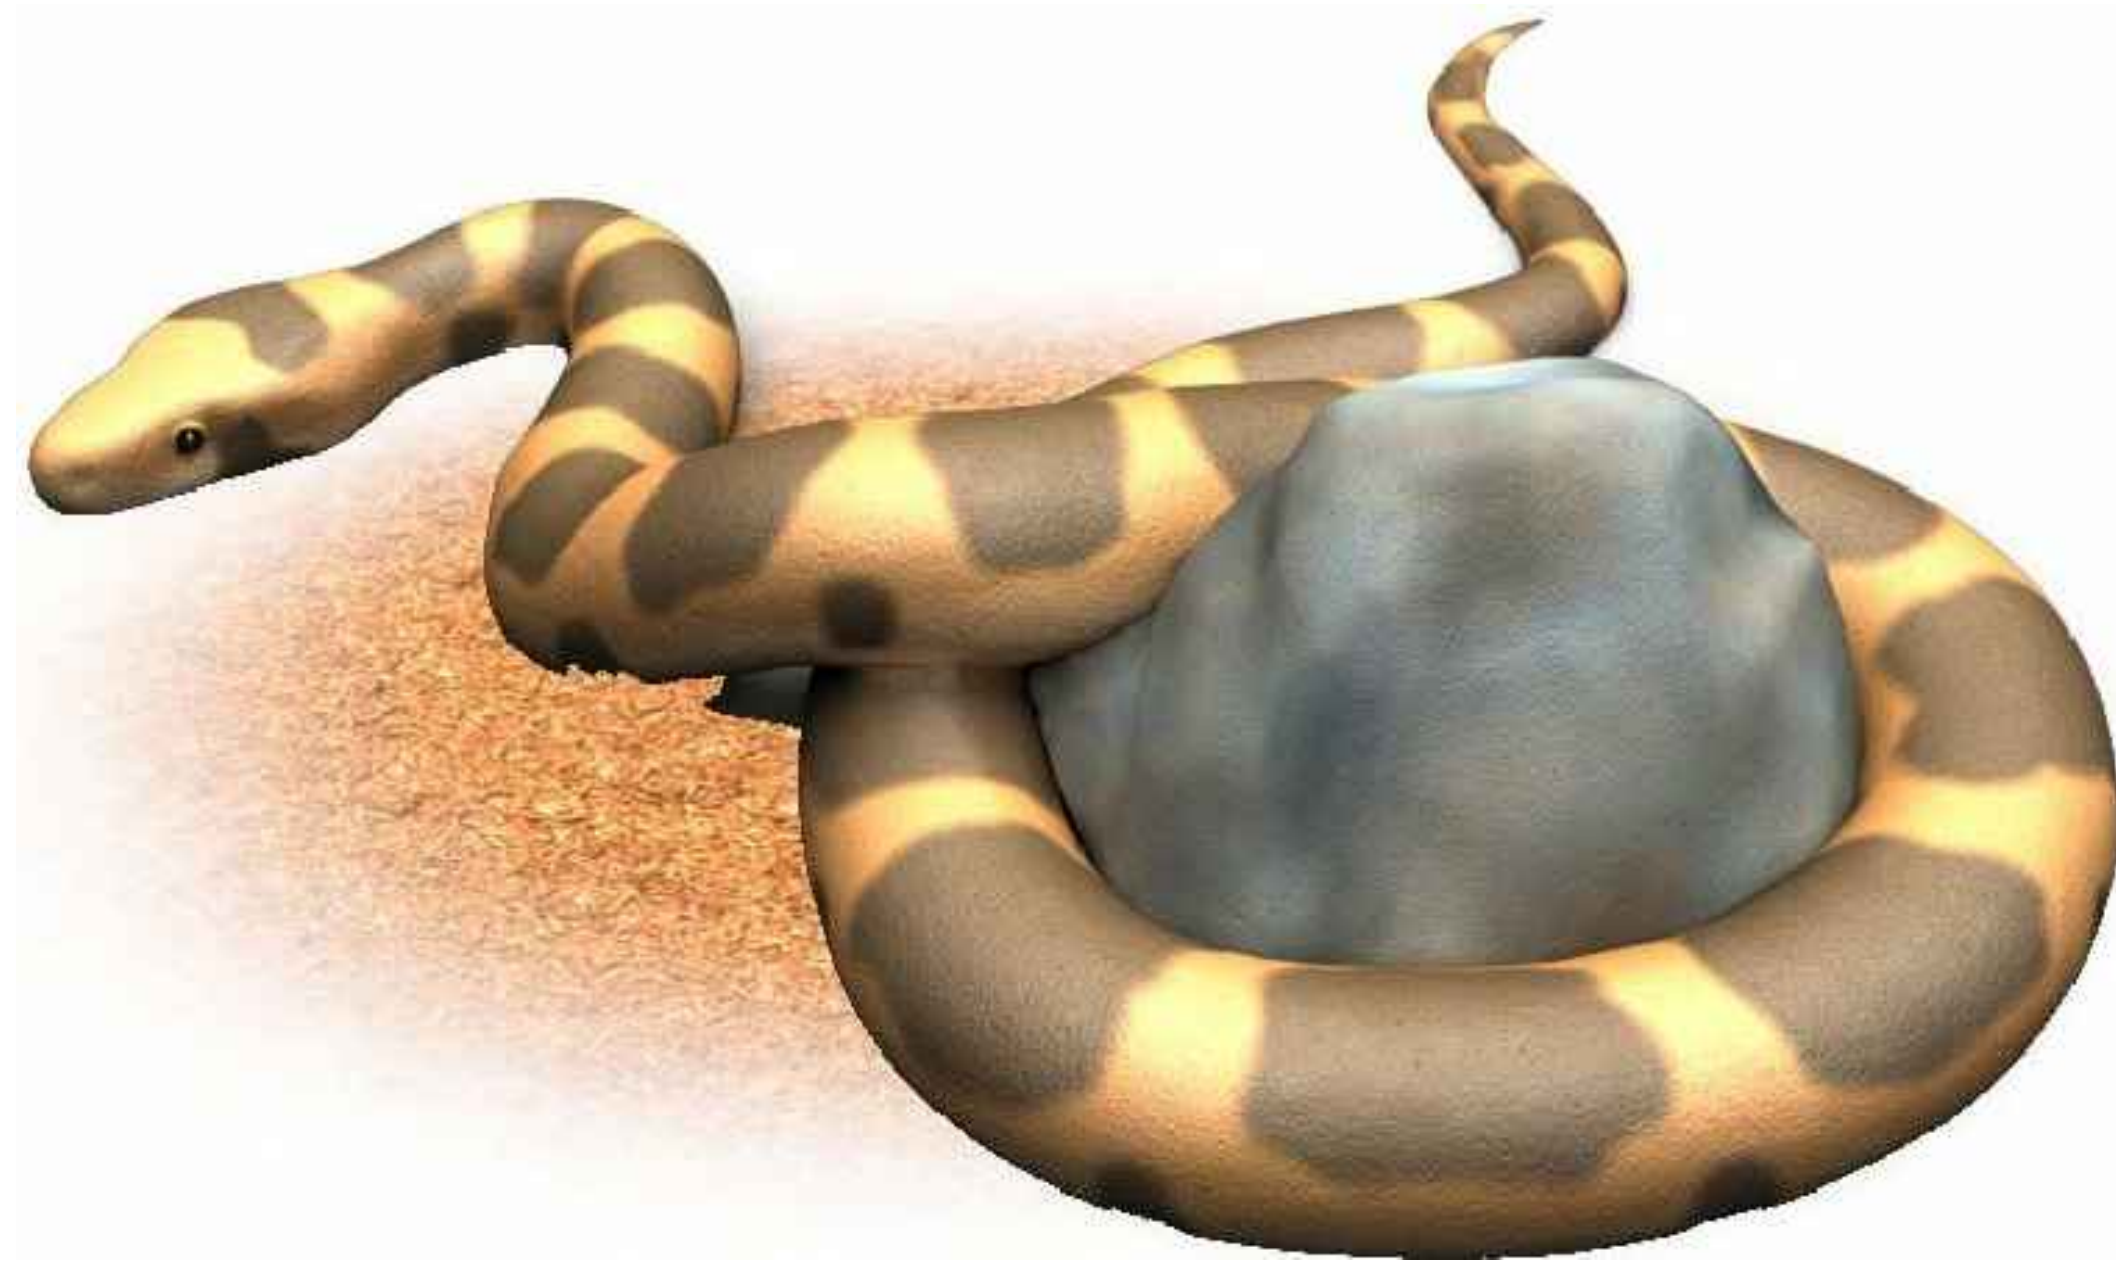


SLITHERING SNAKE
ARTIST RENDERING



FENCE LIZARD - SIZE 7'-9" X 4'-2"
ACTUAL PICTURE



DESERT TORTOISE - 5'-0" X 3'-2"
ARTIST RENDERING

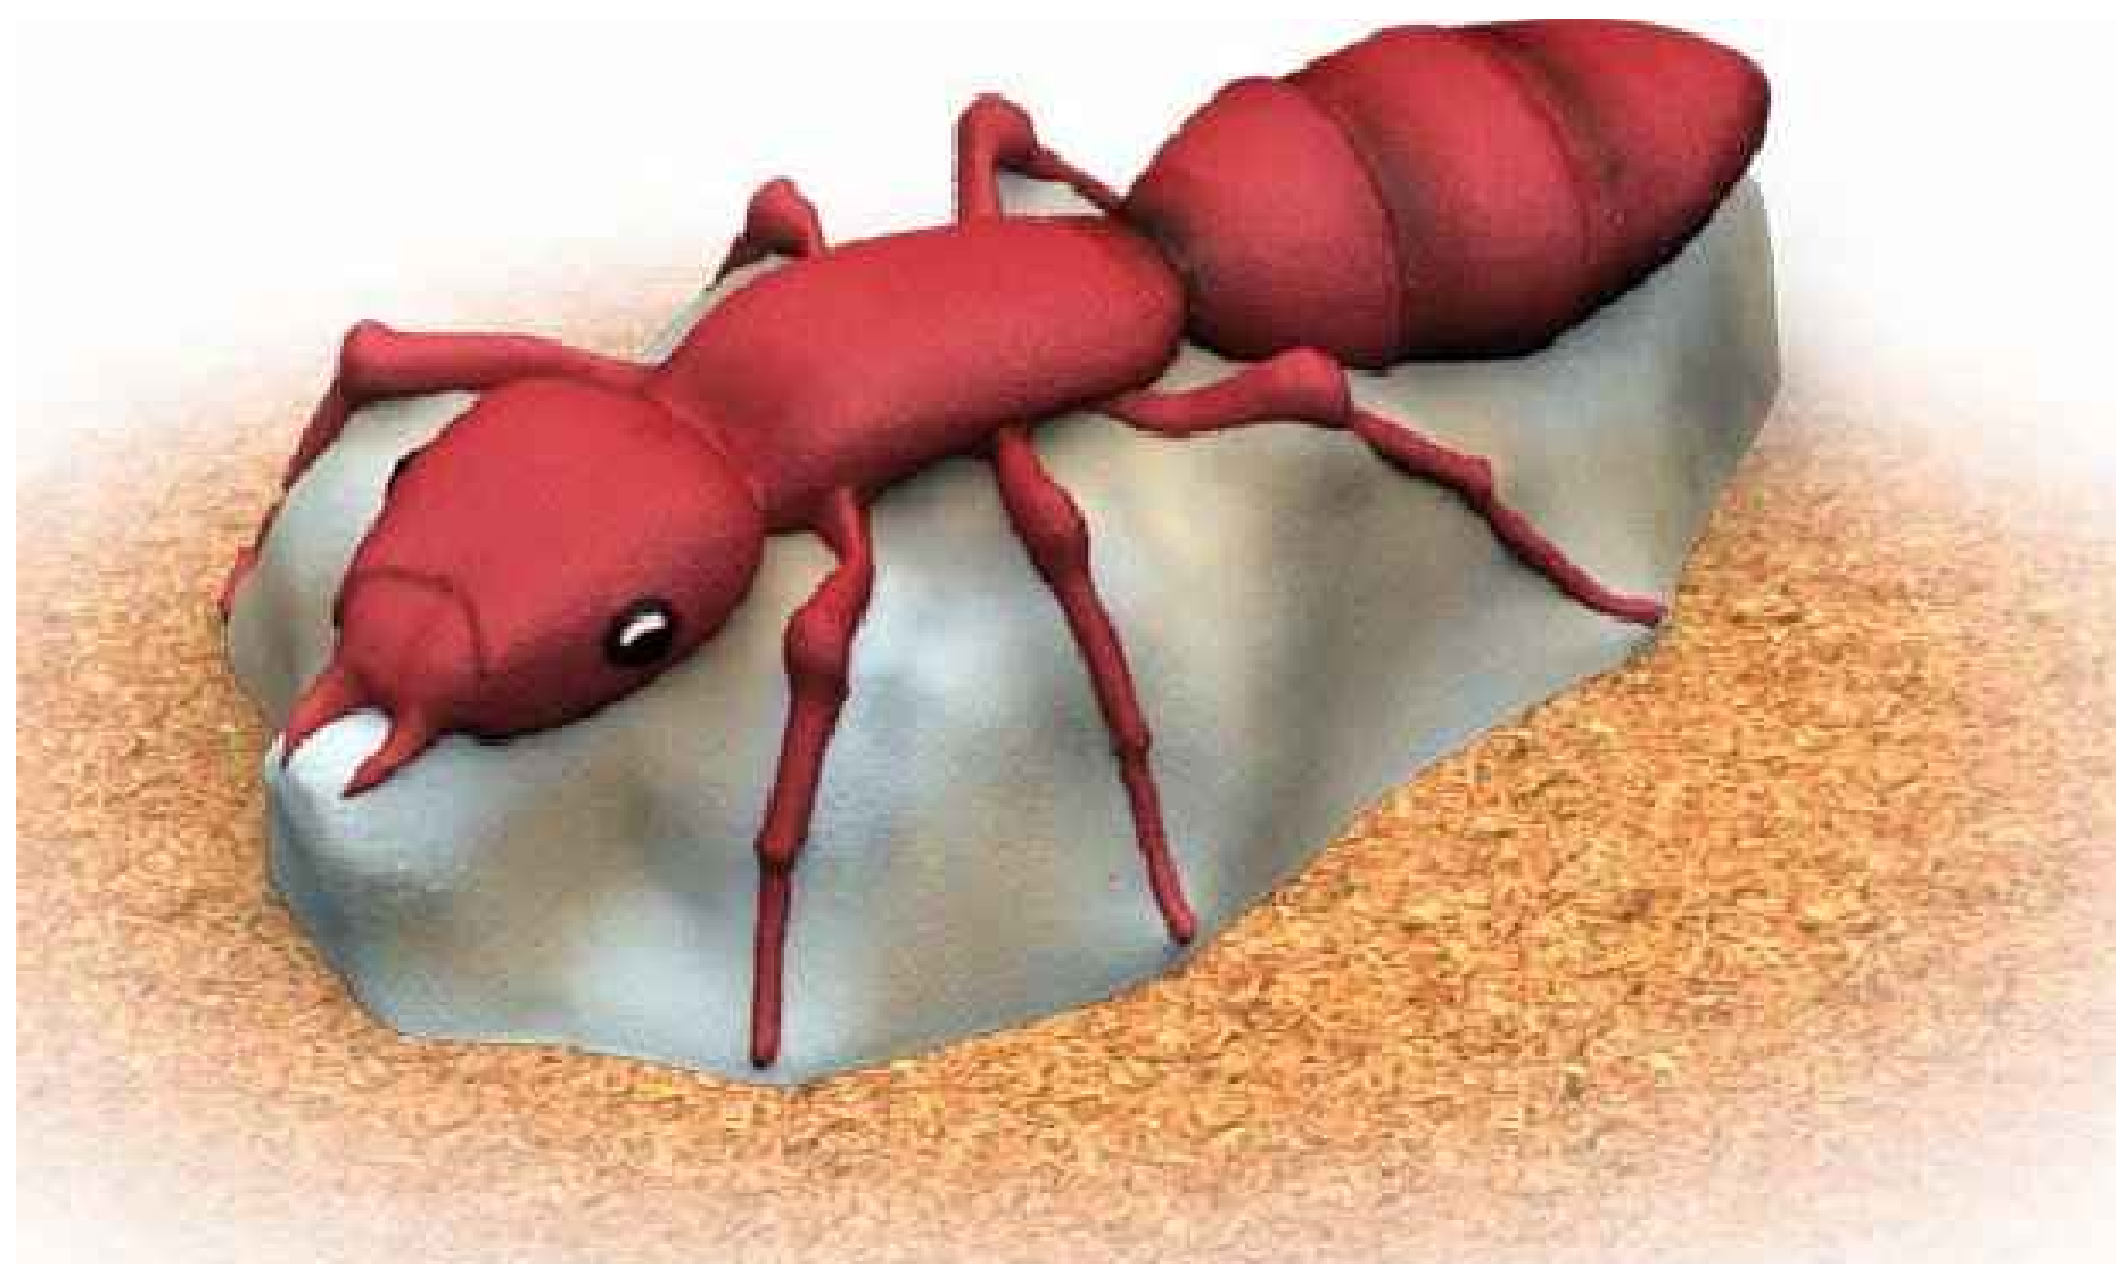

FIRE ANT - 4'-6" X 2'-8"
ARTIST RENDERING




BOX TURTLE
ARTIST RENDERING



BEAVER ON LOG
ARTIST RENDERING



HOWLING COYOTE - 5'-8" X 3'-11"
ACTUAL PICTURE

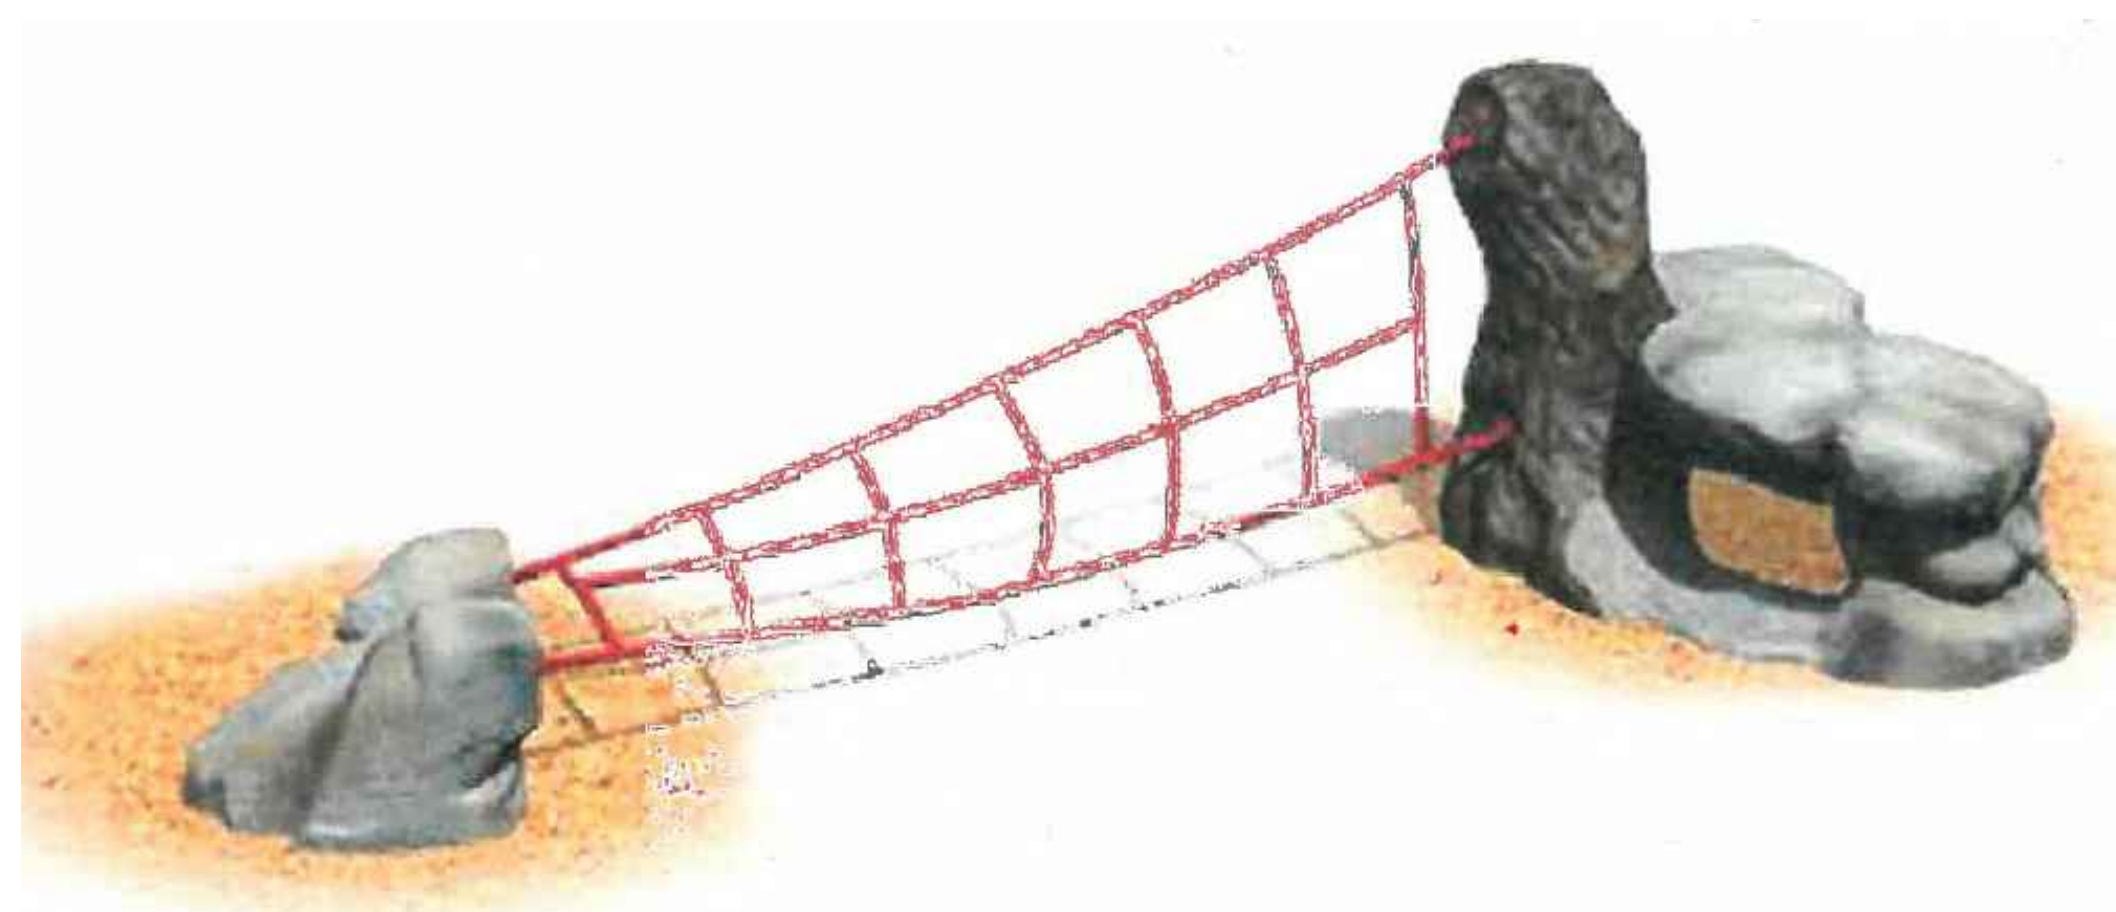

STUMP ROCK WITH ROPE CROSSING
ARTIST RENDERING



ANIMAL TRACKER PANEL