

## HOLLIS PARK PROPOSED SITE PLAN



## PLANT LEGEND SYMBOL BOTANICAL NAME PROPOSED TREES EXISTING TREES EXISTING PALM TREES


## LEGEND

8 NEW DRINKING FOUNTAIN

\*

EXISTING AREA LIGHT


NEW BENCH

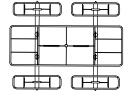

NEW PICNIC TABLE




NEW PARK GRILL

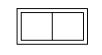

NEW LANDFILL AND RECYCLE RECEPTACLE



PLAY STRUCTURES CONCEPT OPTION A

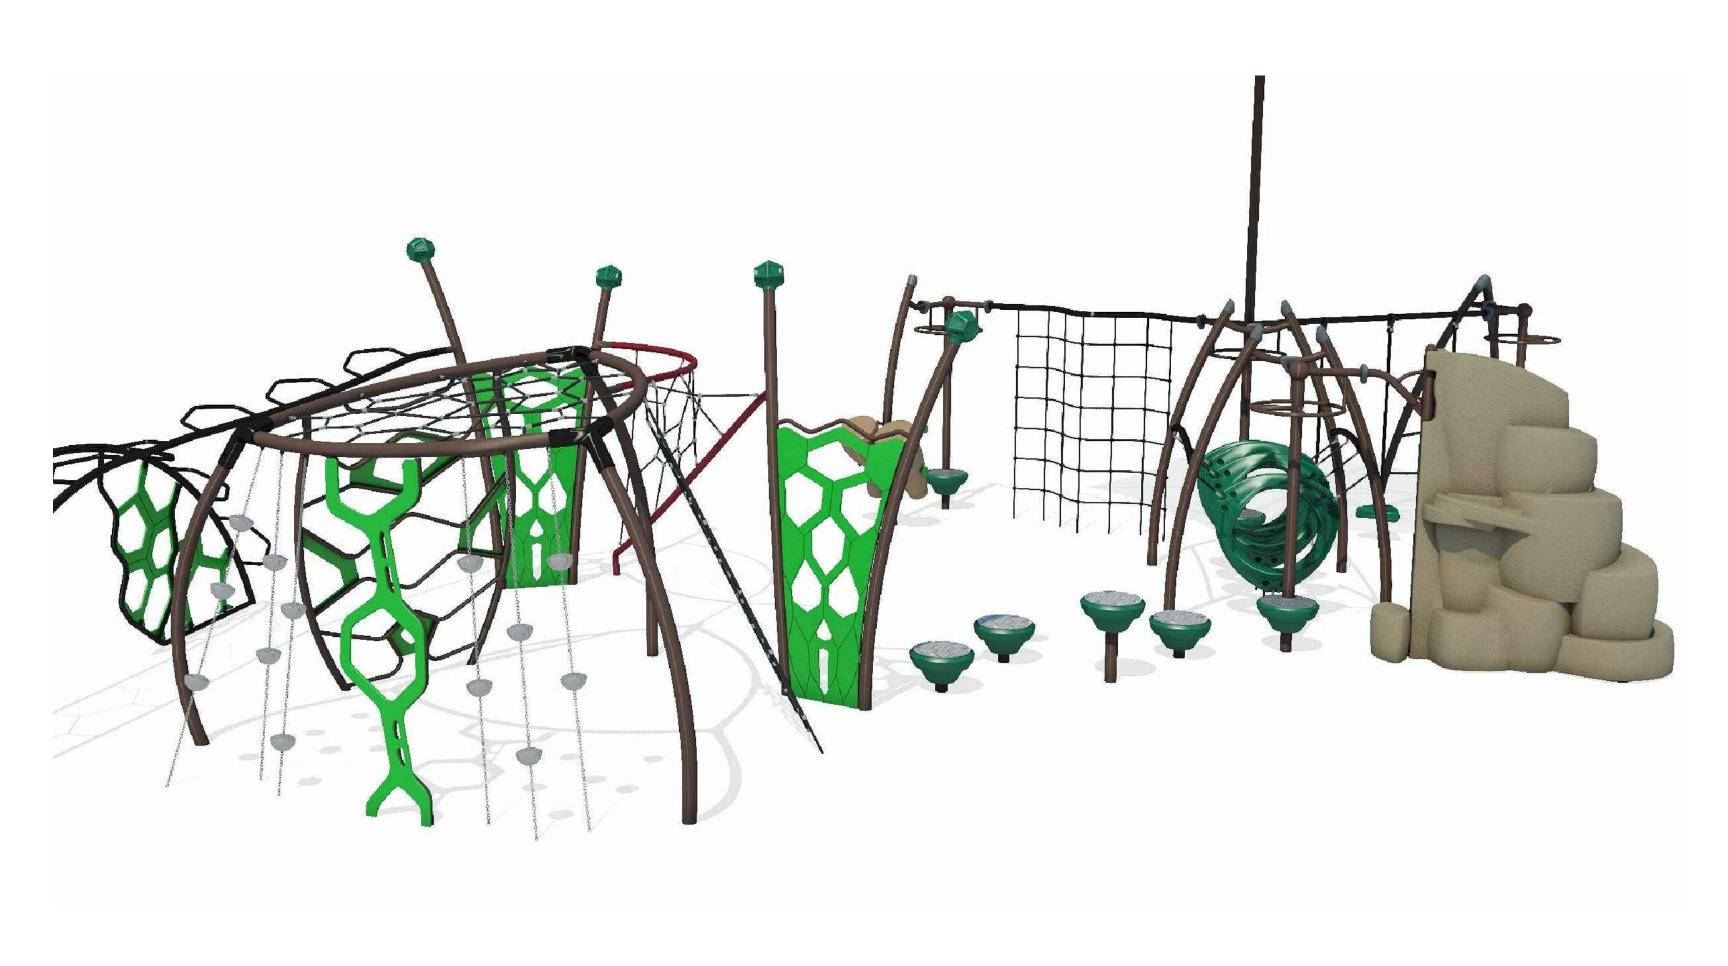


PLAY STRUCTURES CONCEPT OPTION B



ARCH SWINGS




WEB TYPE CLIMBER

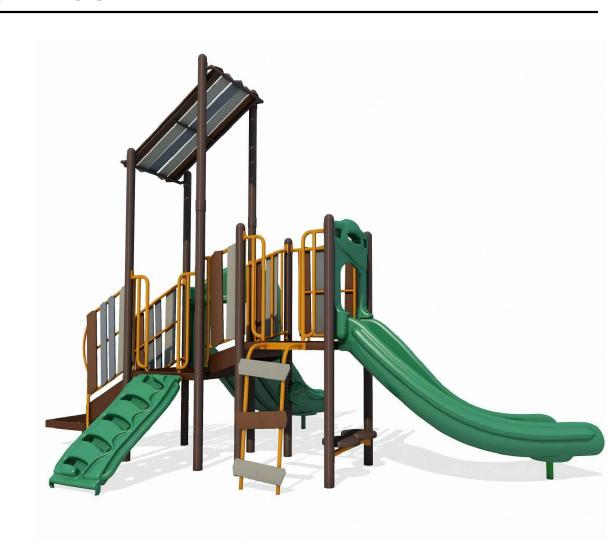

2-5 YEAR OLD PLAY STRUCTURE



SEESAW

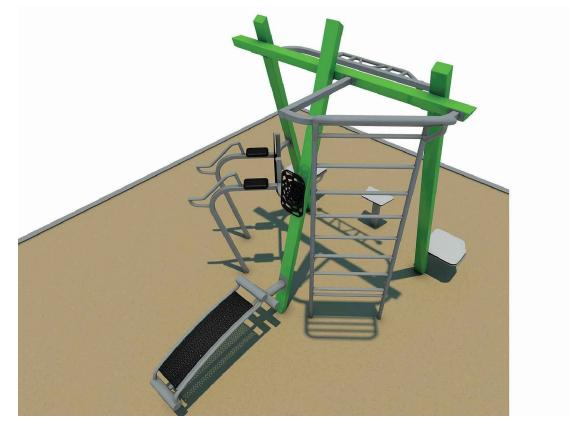

FITNESS STATION

SELECTED PLAYGROUND EQUIPMENT