




EXISTING ROADWAY GEOMETRY

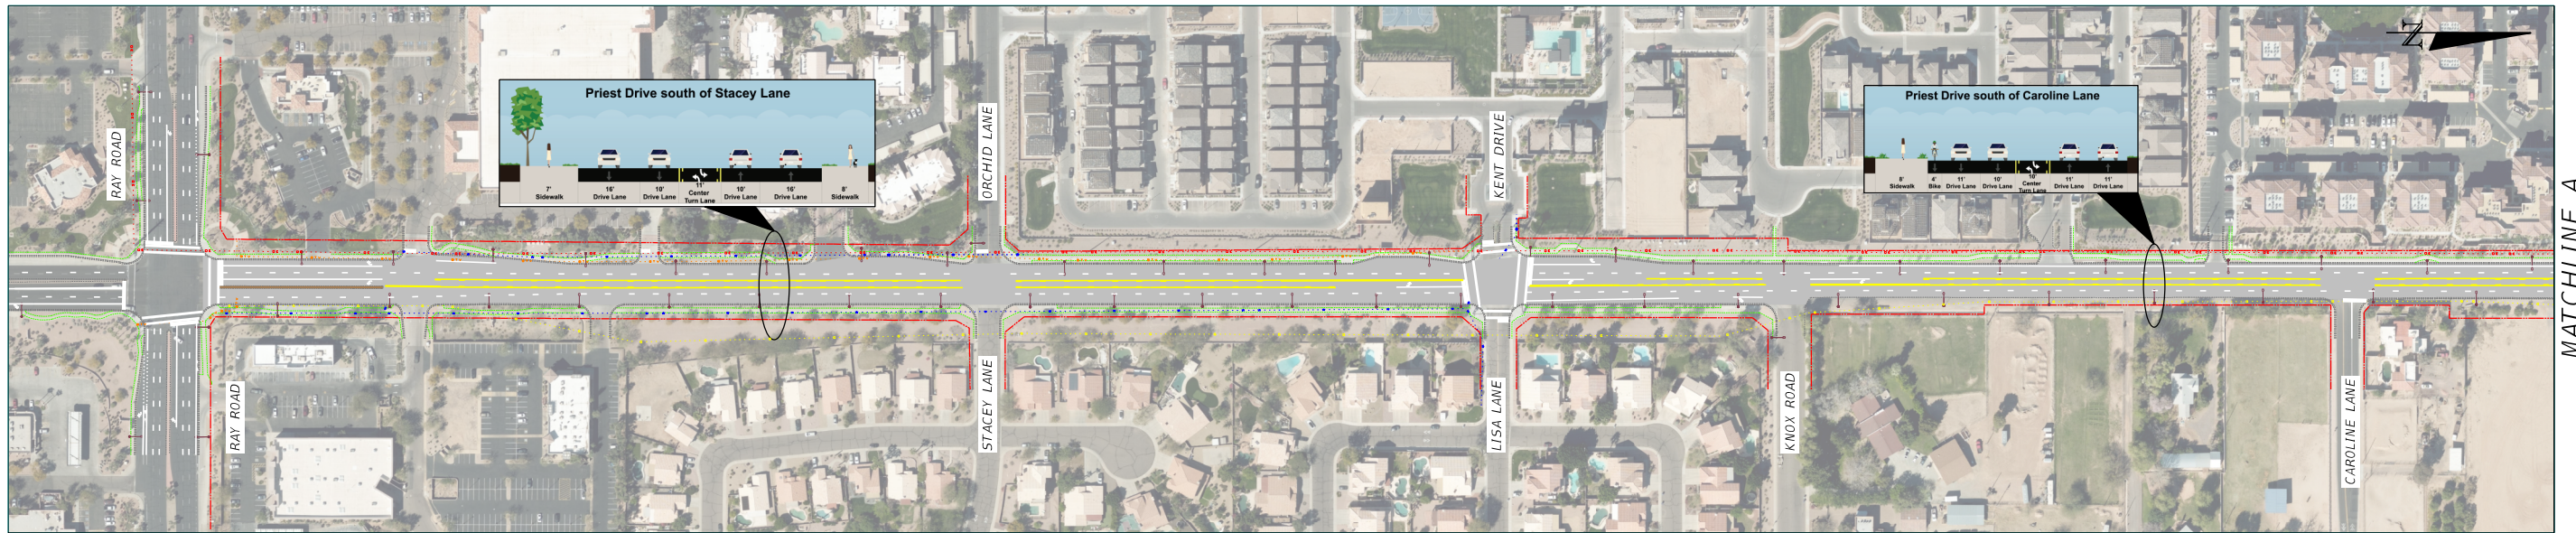

PRIEST DRIVE

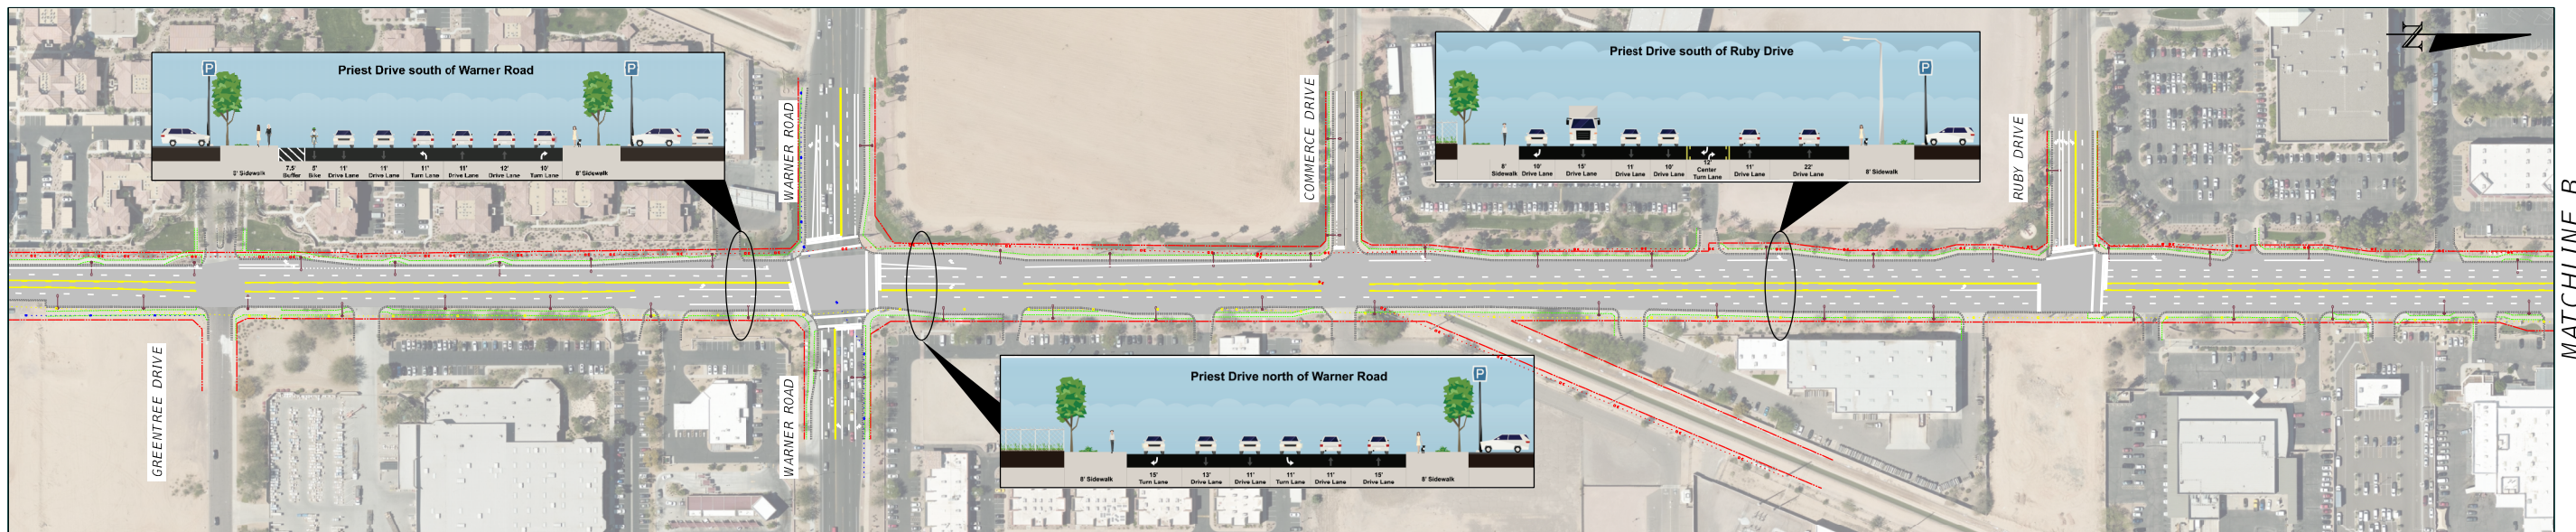

PRIEST DRIVE

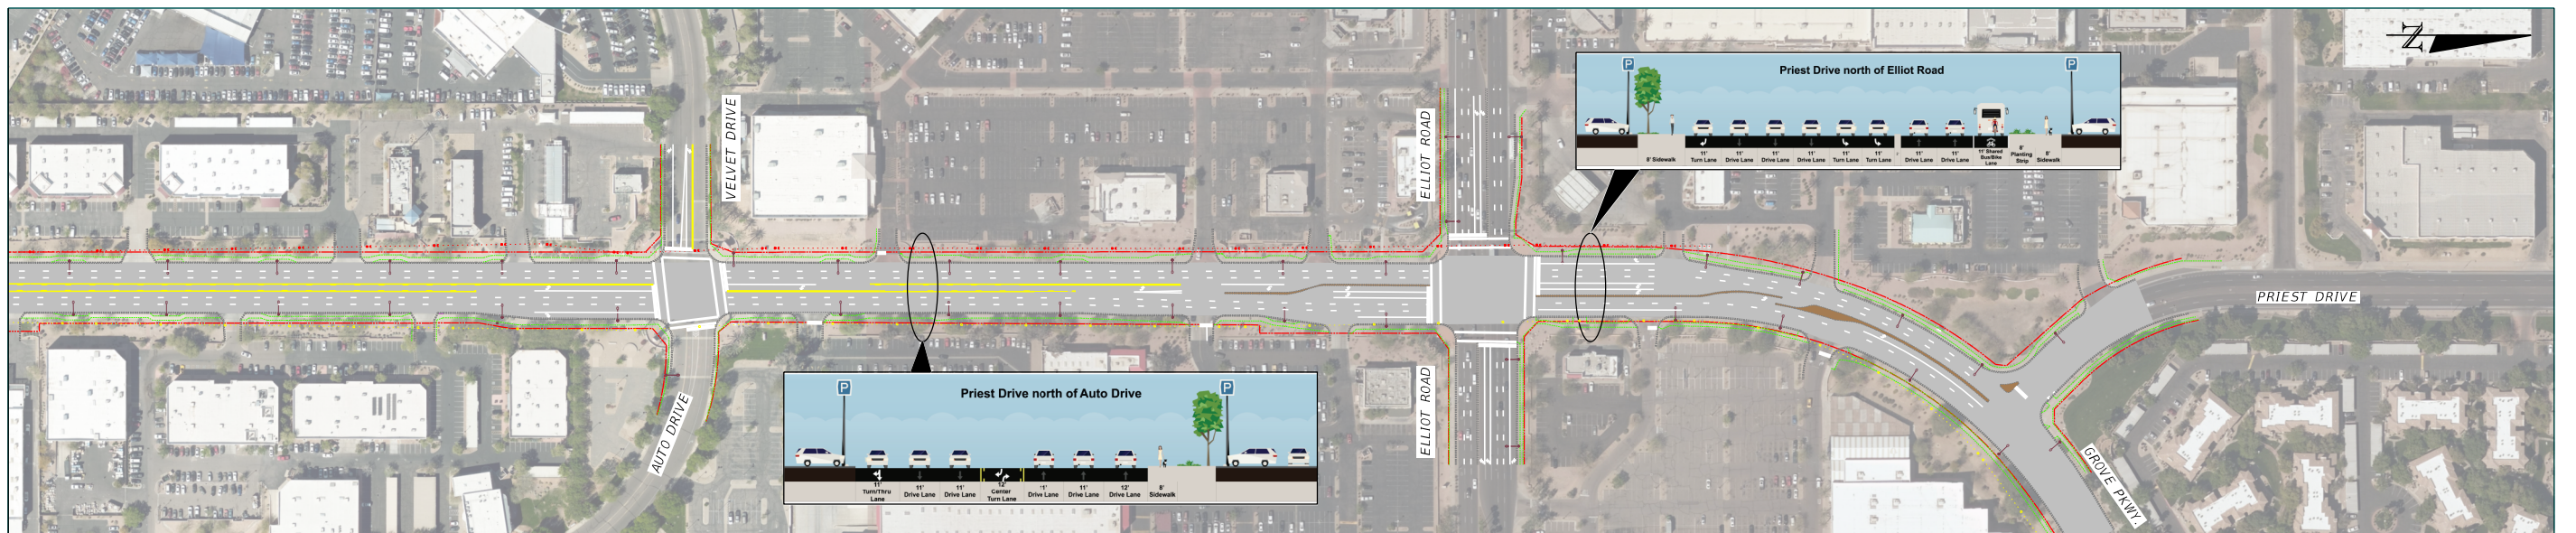

PRIEST DRIVE