

Conceptual Landscape Plan

Elliot - Warner Multi-use Path/Equestrian Trail



Willow Acacia



Desert Willow 'Bubba'




'Nashville' Deer Grass




'Blonde Ambition' Grama Grass



Valentine Bush

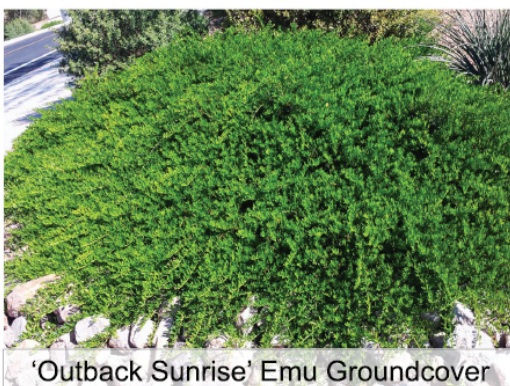

'Outback Sunrise' Emu Groundcover

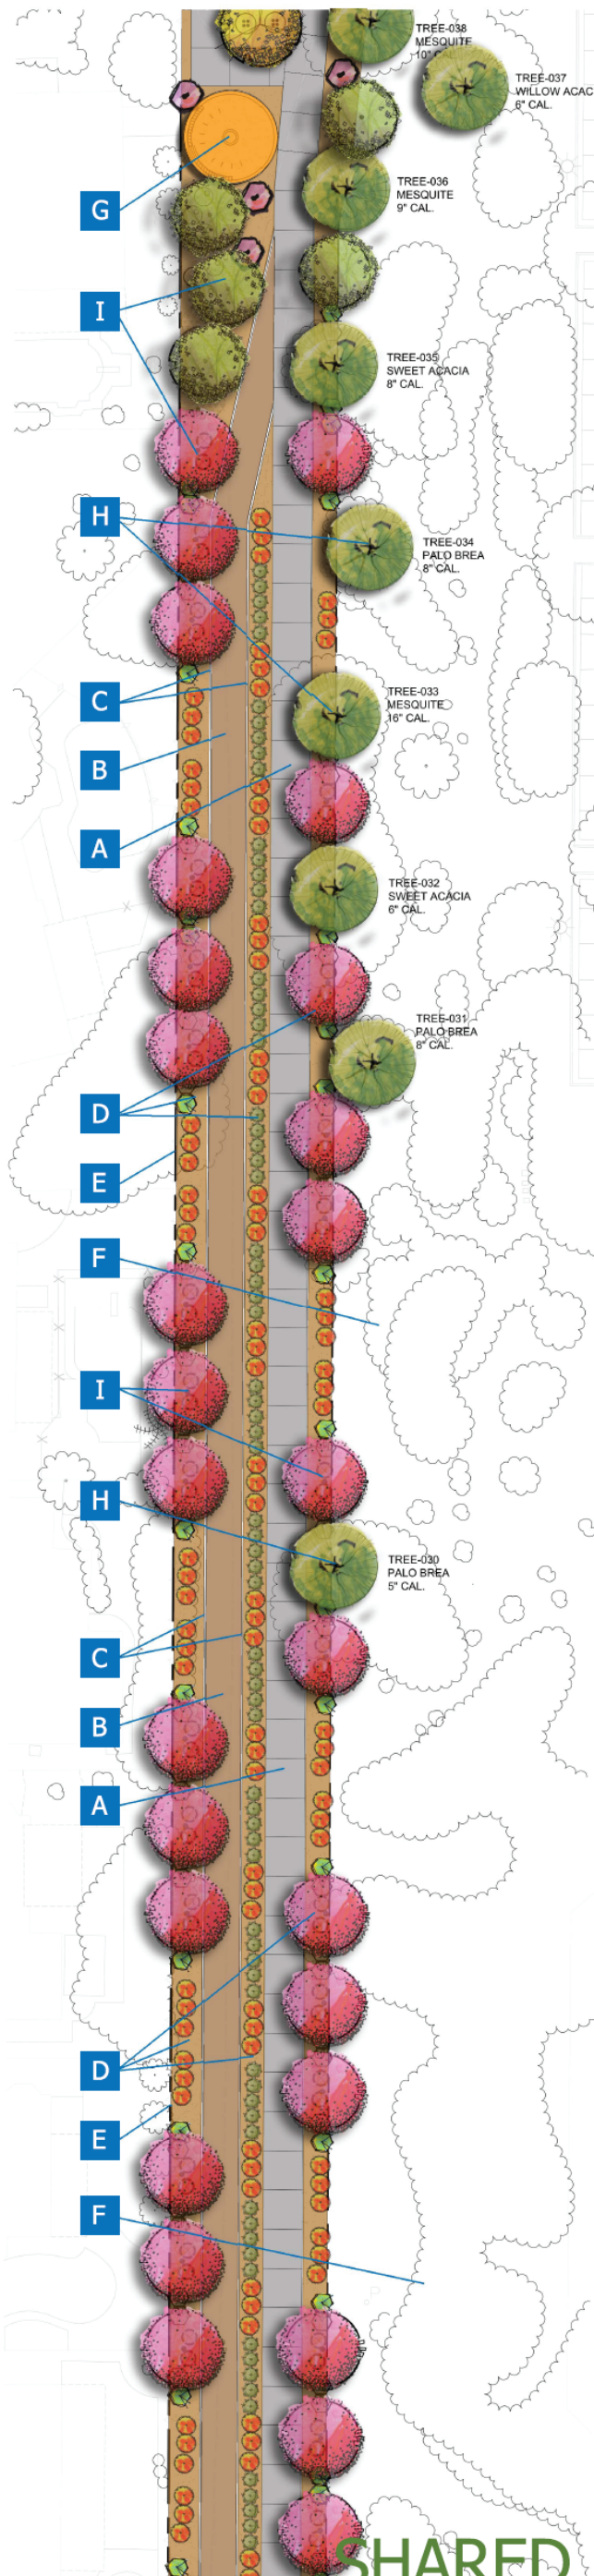

KEY NOTES

- A** SHARED USE PATH, 10'-0" WIDE CONCRETE PATH, BROOM FINISH, MIN. 4" THK.
- B** SOFT SURFACE TRAIL, 10'-0" WIDE 1/4" MINUS DG MATERAIL, PAINTED DESERT COLOR, MIN. 6" THK.
- C** CONCRETE HEADER, 6" X 8" SIZE, FORMED INSTALL, BROOM FINISH, INTEGRAL COLOR CONCRETE MATCH DG
- D** LANDSCAPE AREA / BUFFER AREA, DESERT PLANTINGS WITH DRIP IRRIGATION SYSTEM
- E** EXISTING COMMUNITY SITE WALL PROTECT IN PLACE.
- F** EXISTING ASU RESEARCH PARK LANDSCAPE AREA PROTECT IN PLACE.
- G** SHADE NODE STRUCTURE, METAL WITH SITE FURNISHINGS AND LID FEATURES
- H** EXISTING TREE, SPECIES AND SIZE VARY, PROTECT IN PLACE UNLESS OTHERWISE NOTED
- I** PROPOSED TREE, SPECIES TO BE COORDINATED, LOW WATER USE AND EVERGREEN TREE SUGGESTED, TRIM CLEARANCE PER MIN. STANDARDS

VICINITY MAP

