



SEGMENT A - KYRENE RD (BASELINE RD - MANHATTAN DR)

NOT TO SCALE

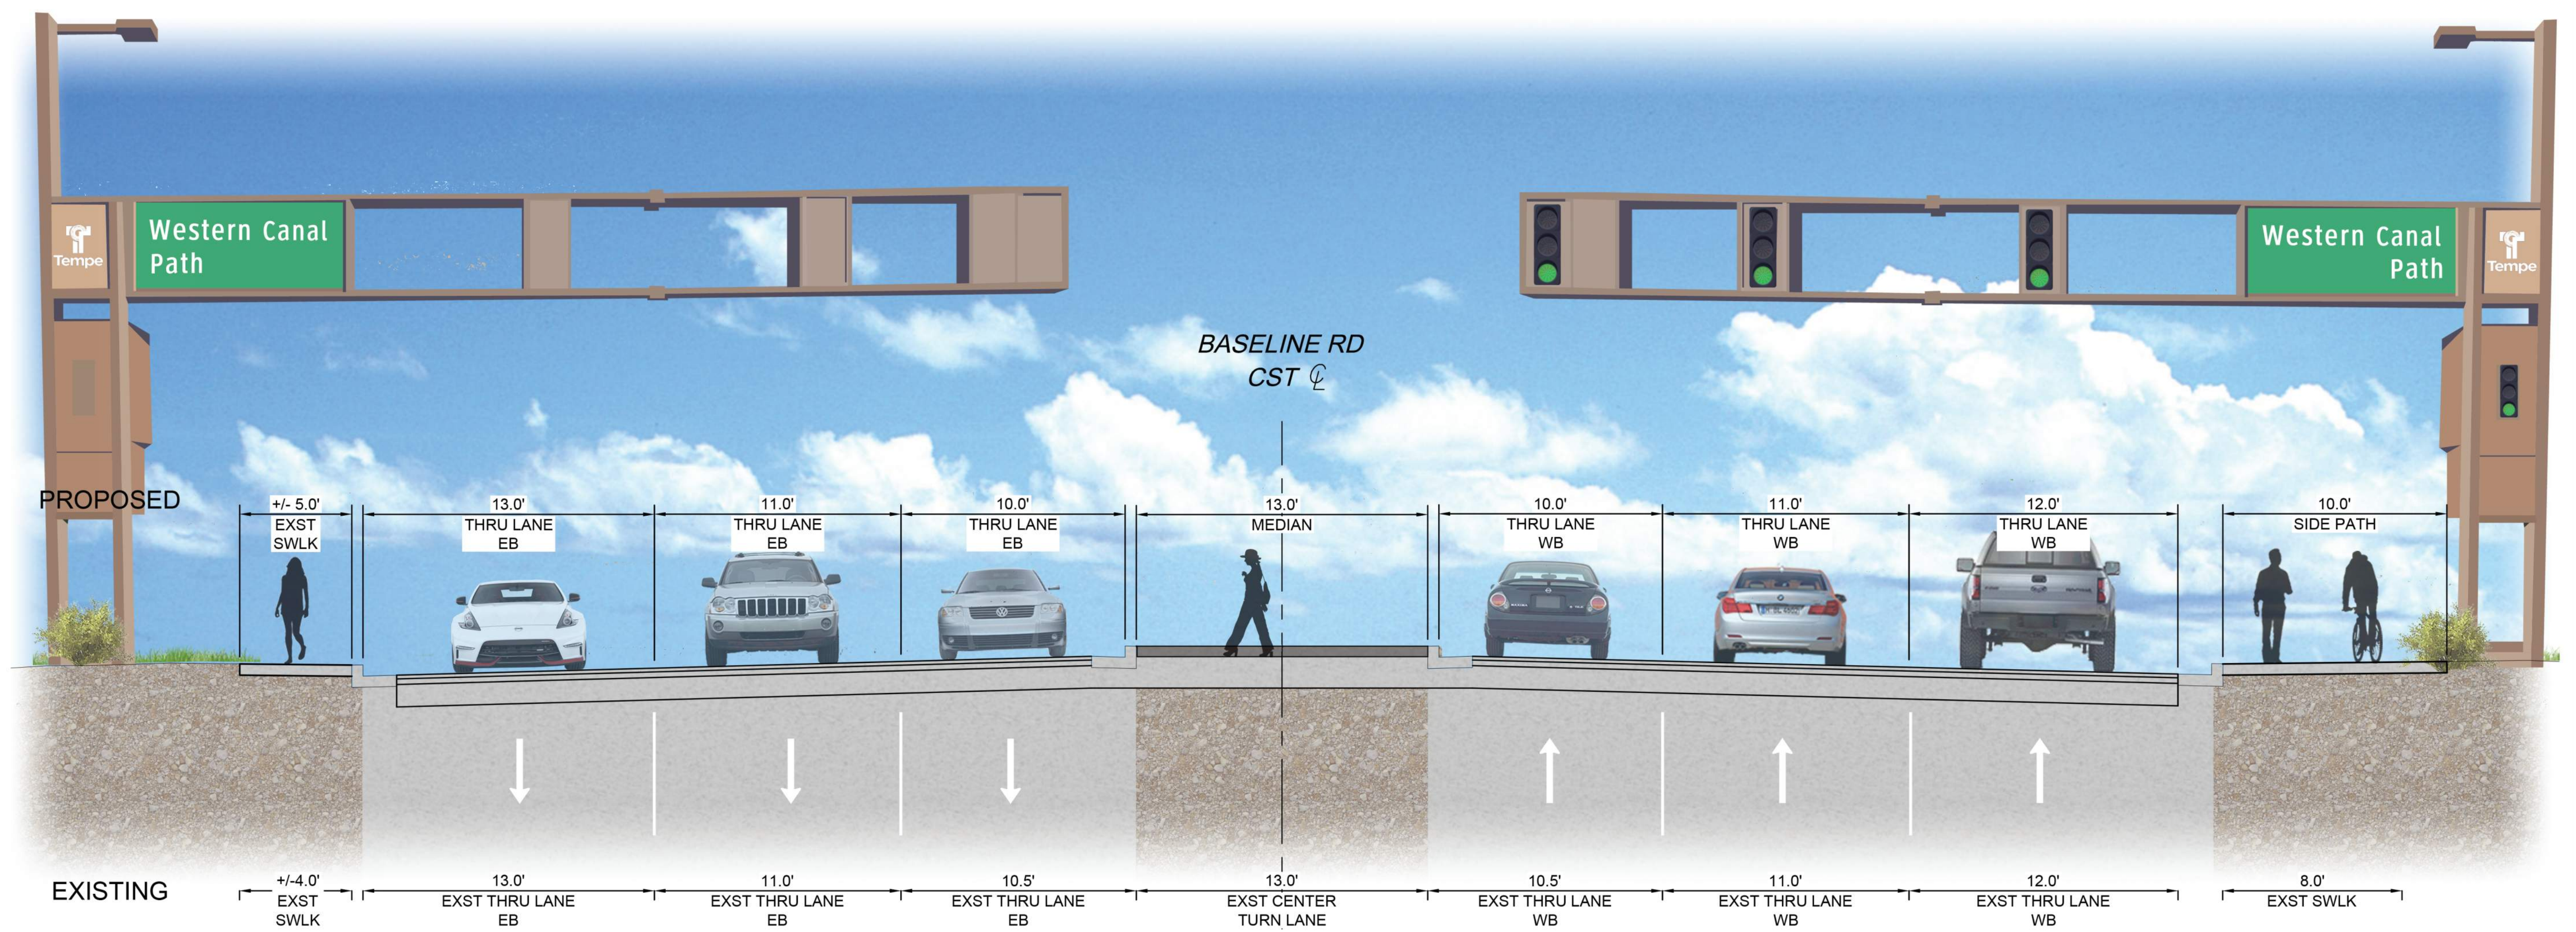


SEGMENT A - BASELINE RD SIGNALIZED CROSSING

NOT TO SCALE

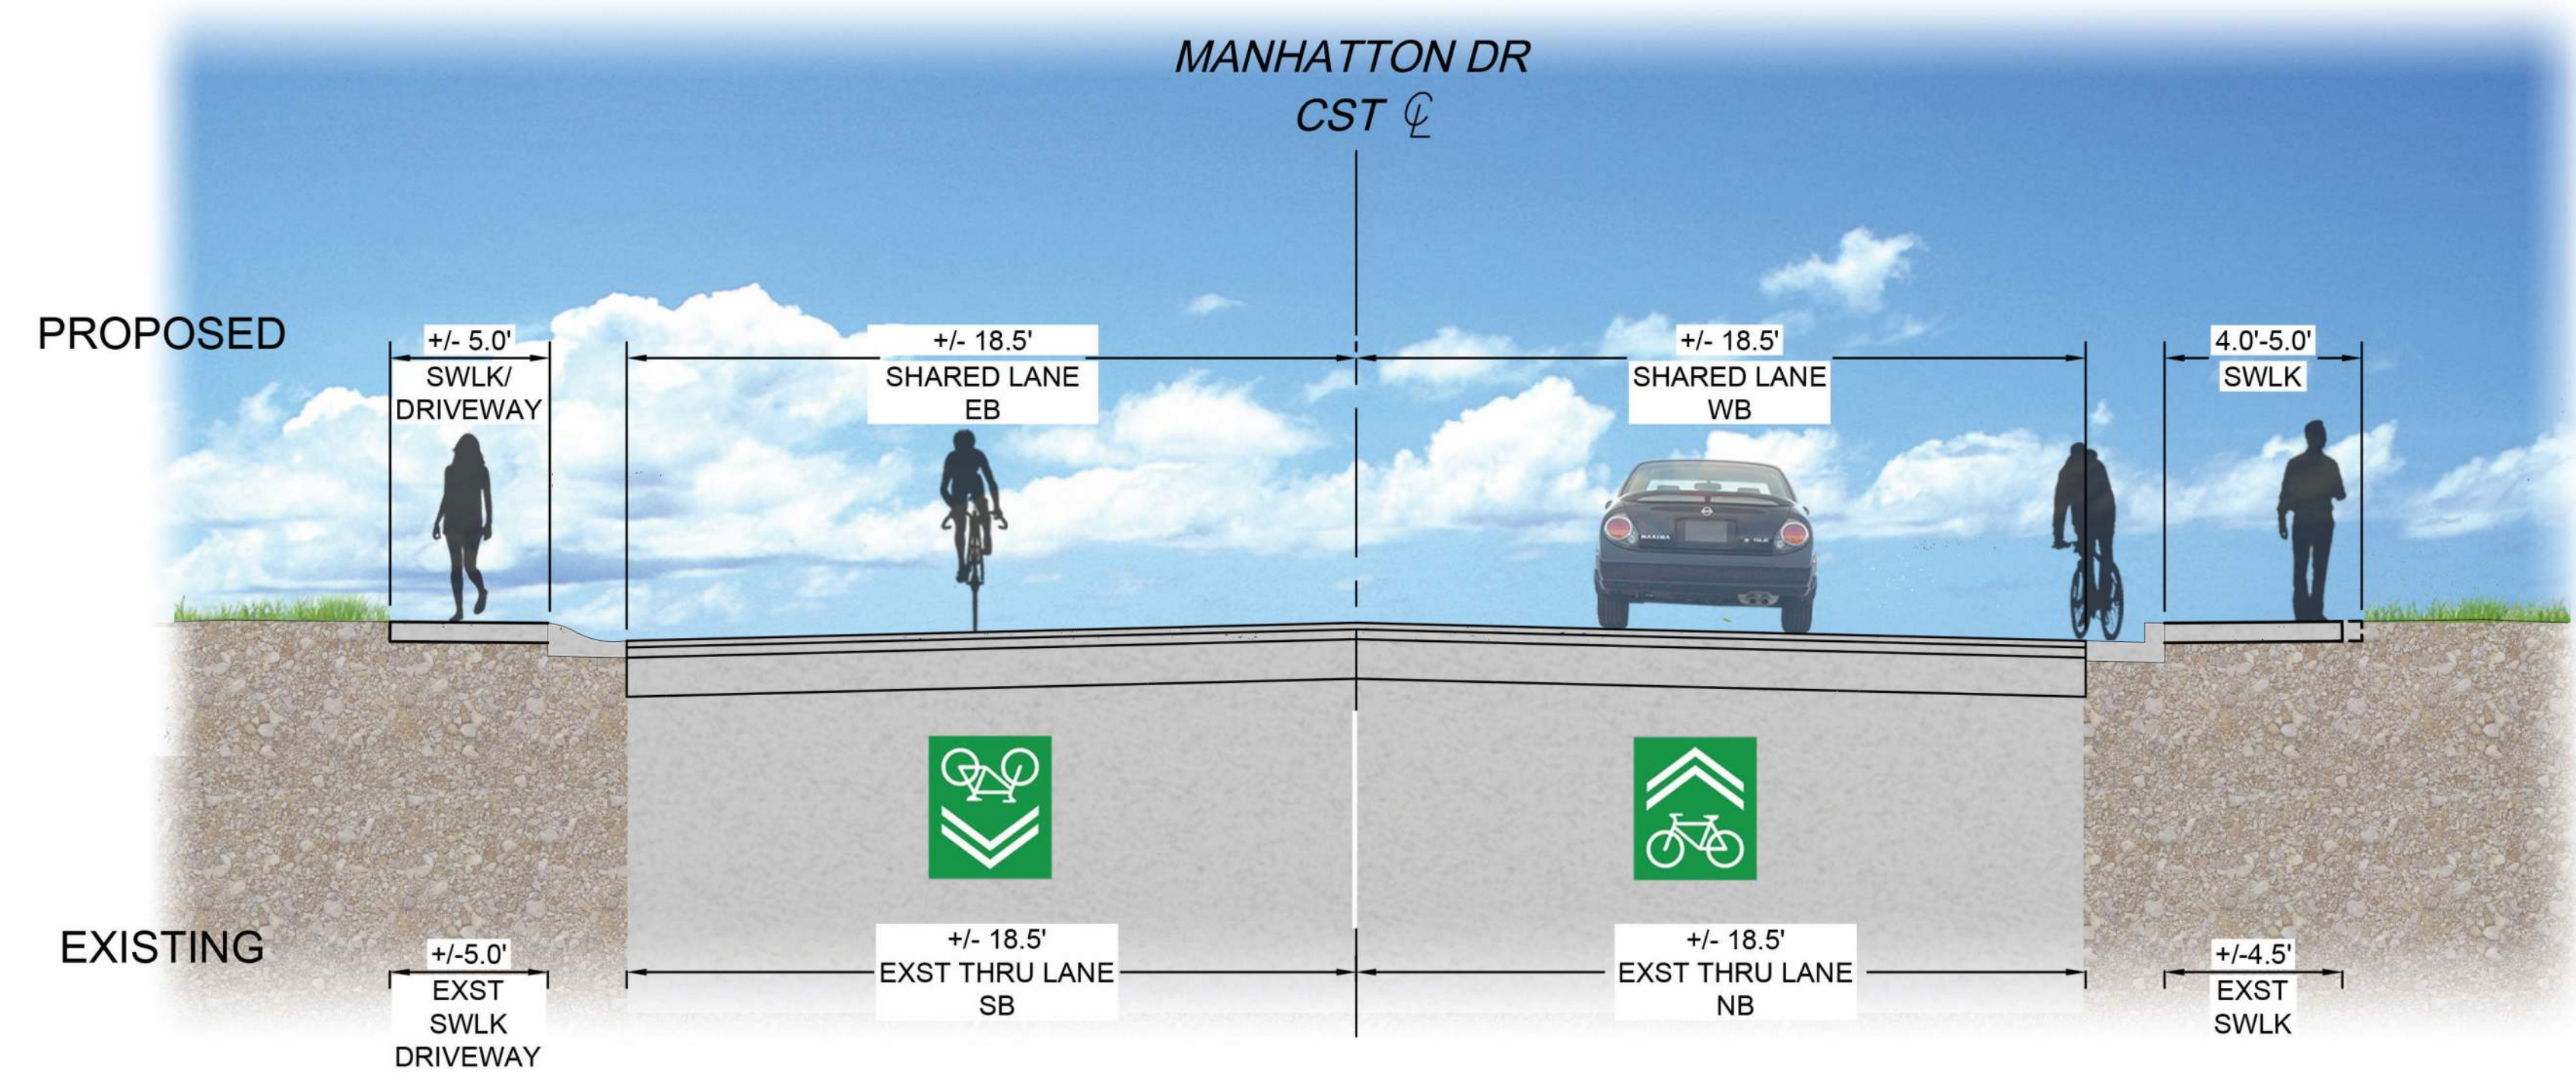

SEGMENT B - MANHATTAN DR (KYRENE RD - DWIGHT PARK)

NOT TO SCALE

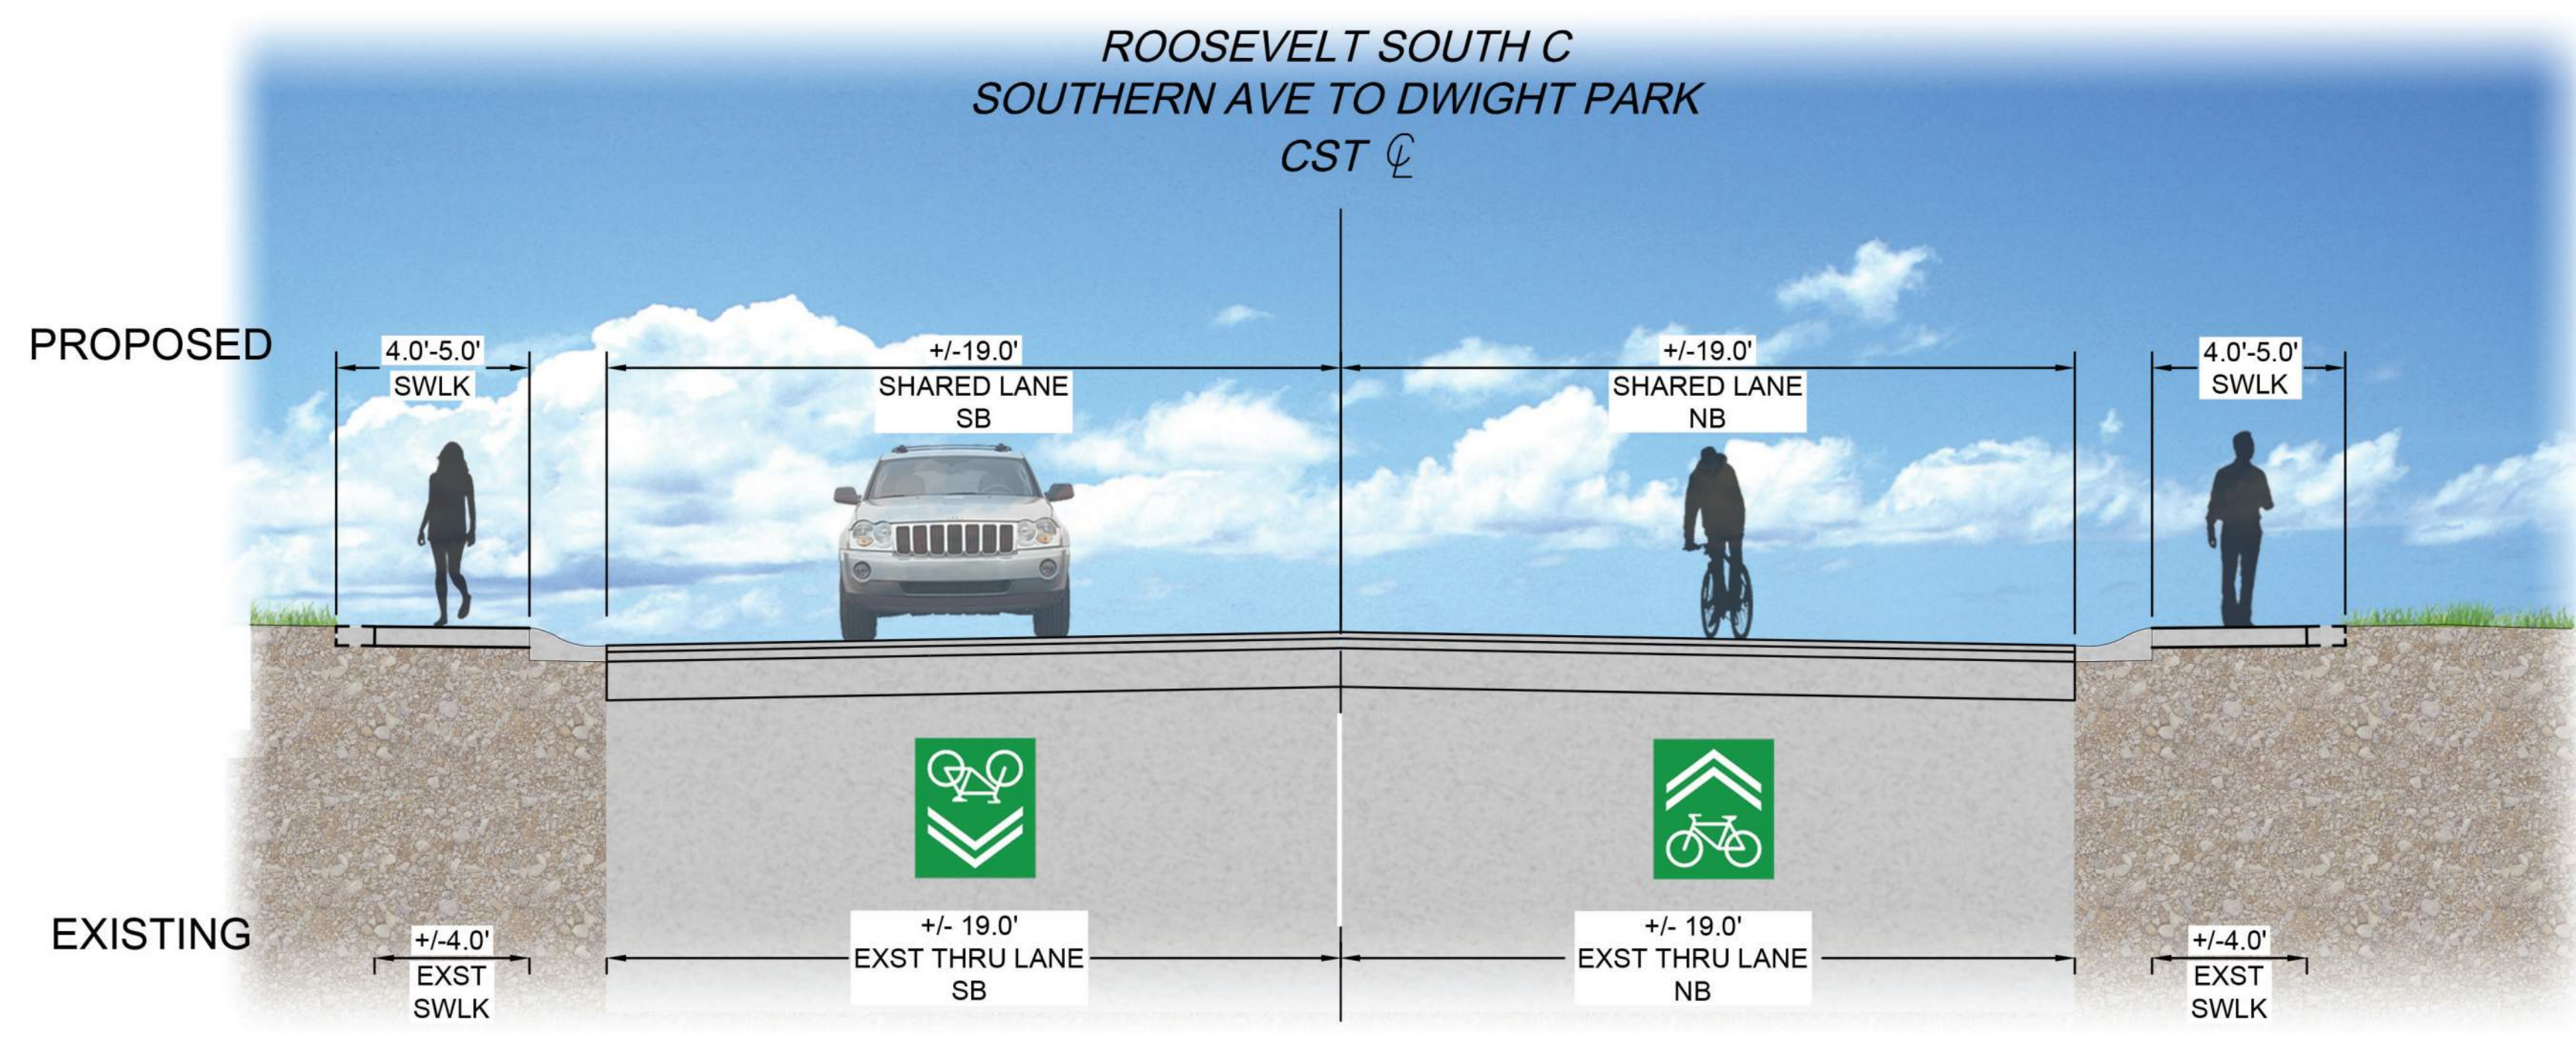

SEGMENT B - ROOSEVELT ST (DWIGHT PARK - SOUTHERN AVE)

NOT TO SCALE

