


Mill Avenue

Encanto Drive

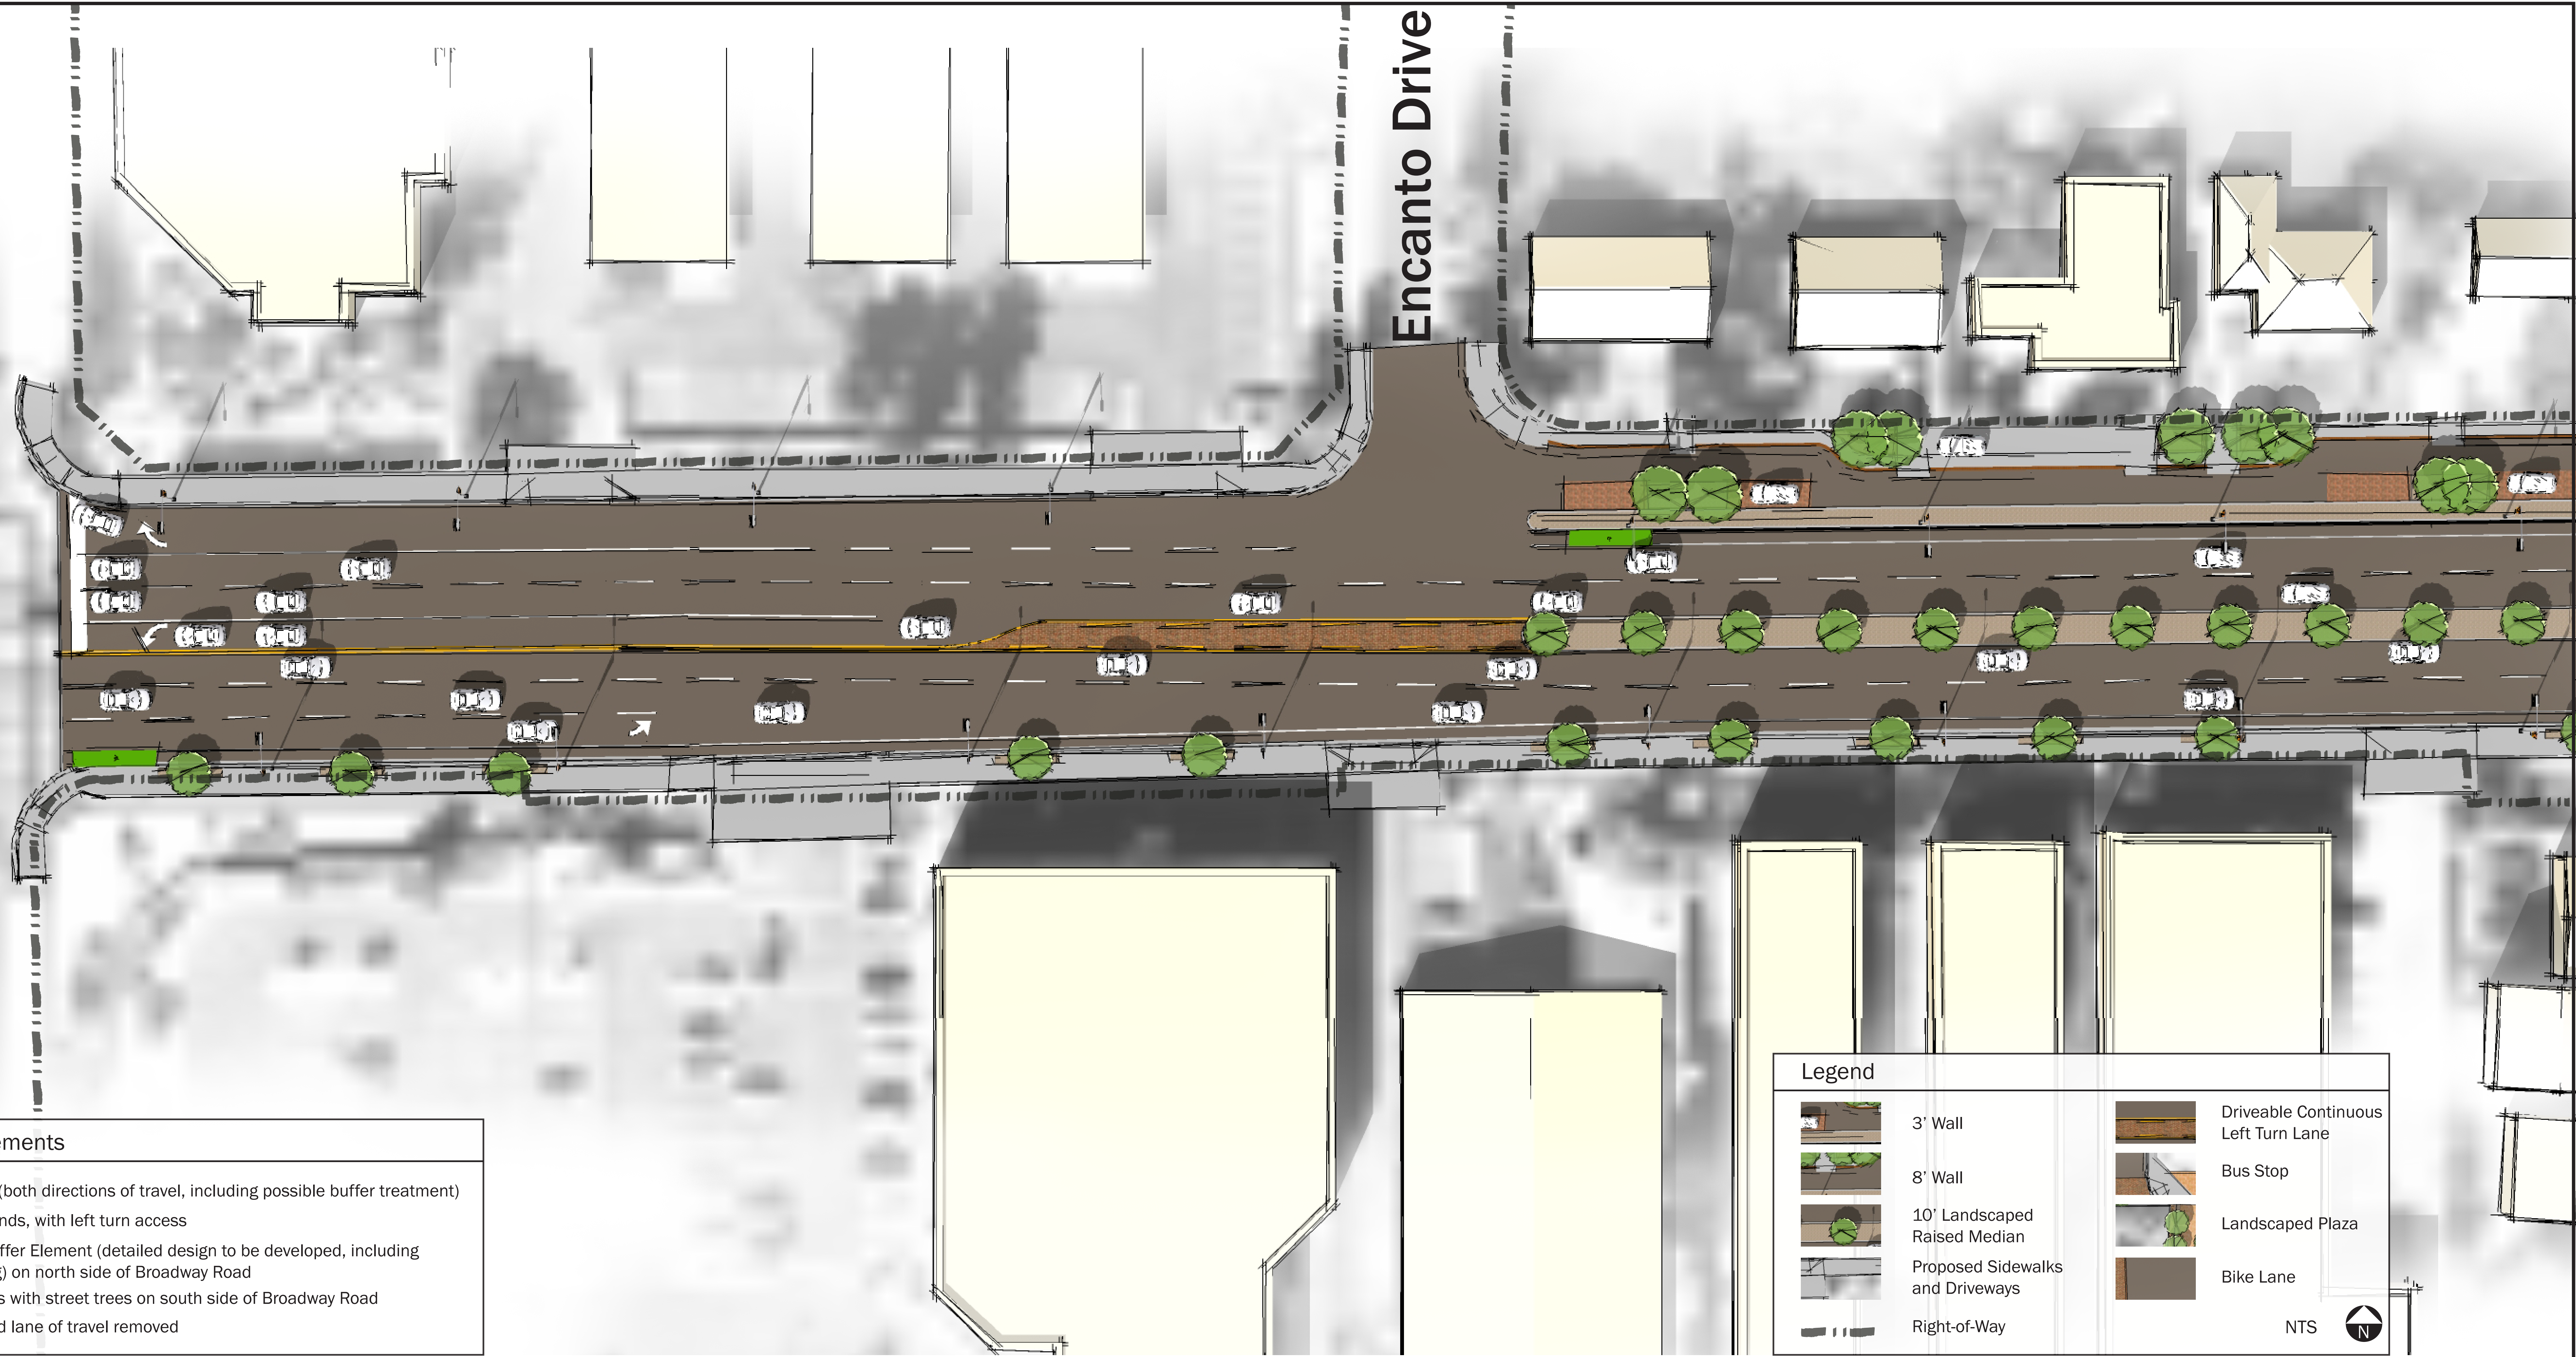

- Project Elements**
- Bike Lanes (both directions of travel, including possible buffer treatment)
  - Median Islands, with left turn access
  - 8' Wall / Buffer Element (detailed design to be developed, including landscaping) on north side of Broadway Road
  - 8' Sidewalks with street trees on south side of Broadway Road
  - 1 Eastbound lane of travel removed


**Legend**

	3' Wall		Driveable Continuous Left Turn Lane
	8' Wall		Bus Stop
	10' Landscaped Raised Median		Landscaped Plaza
	Proposed Sidewalks and Driveways		Bike Lane
	Right-of-Way	NTS	

# Broadway Road

## Section 1


10.11.13

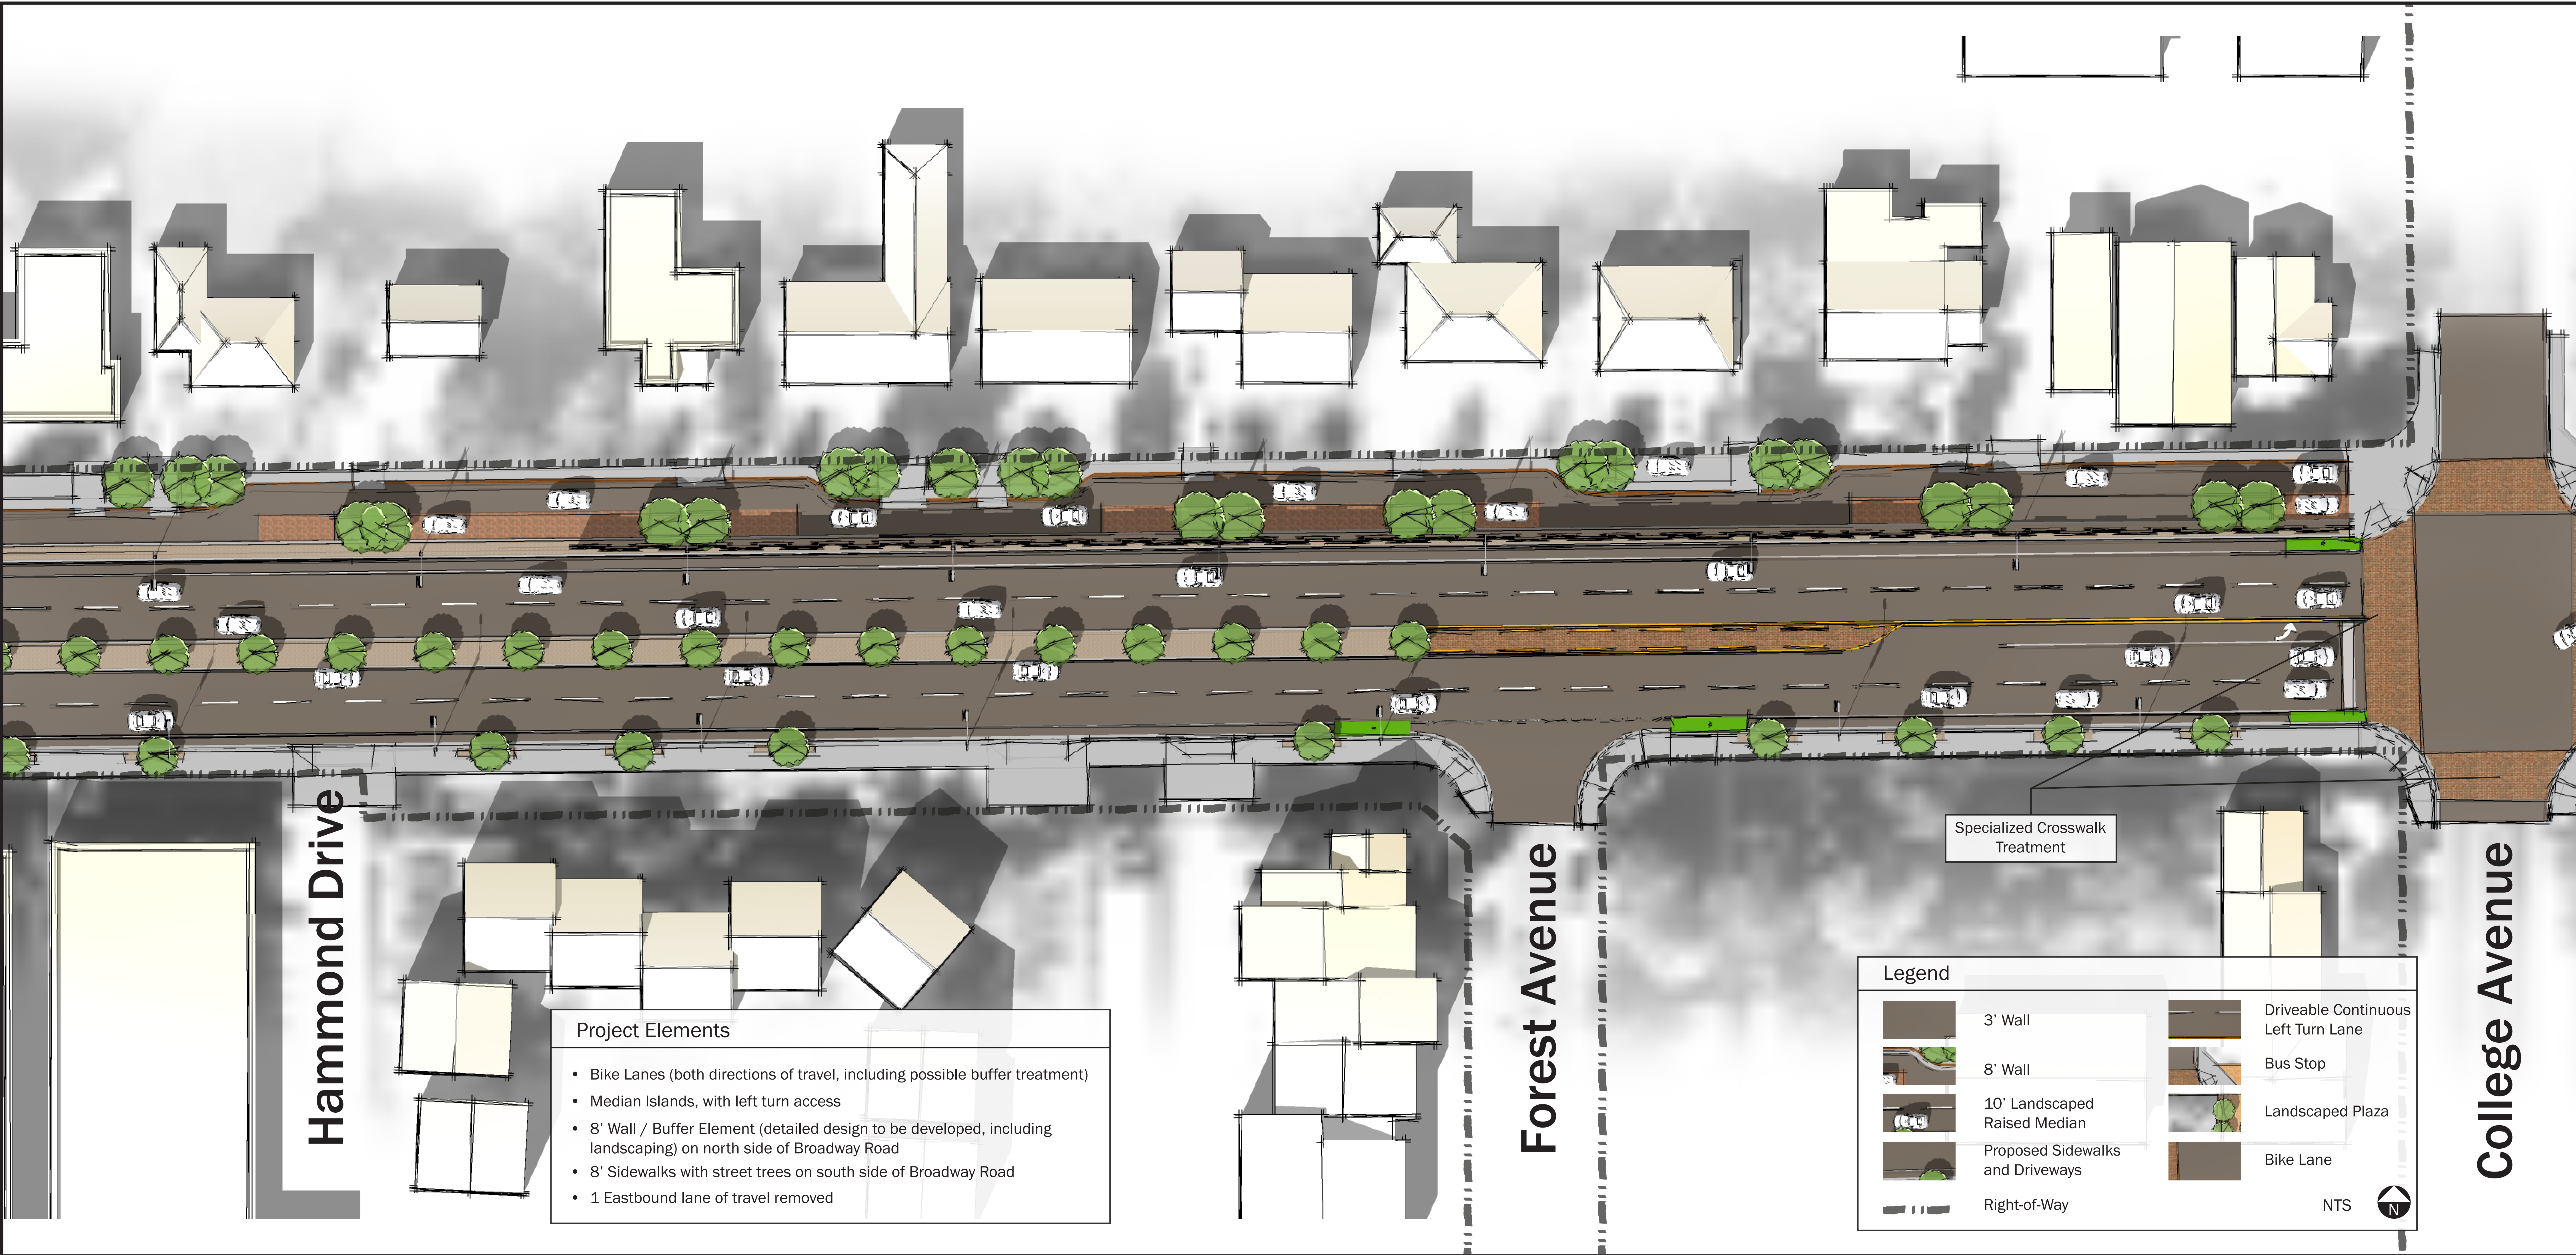

# Broadway Road

## Section 2

10.11.13

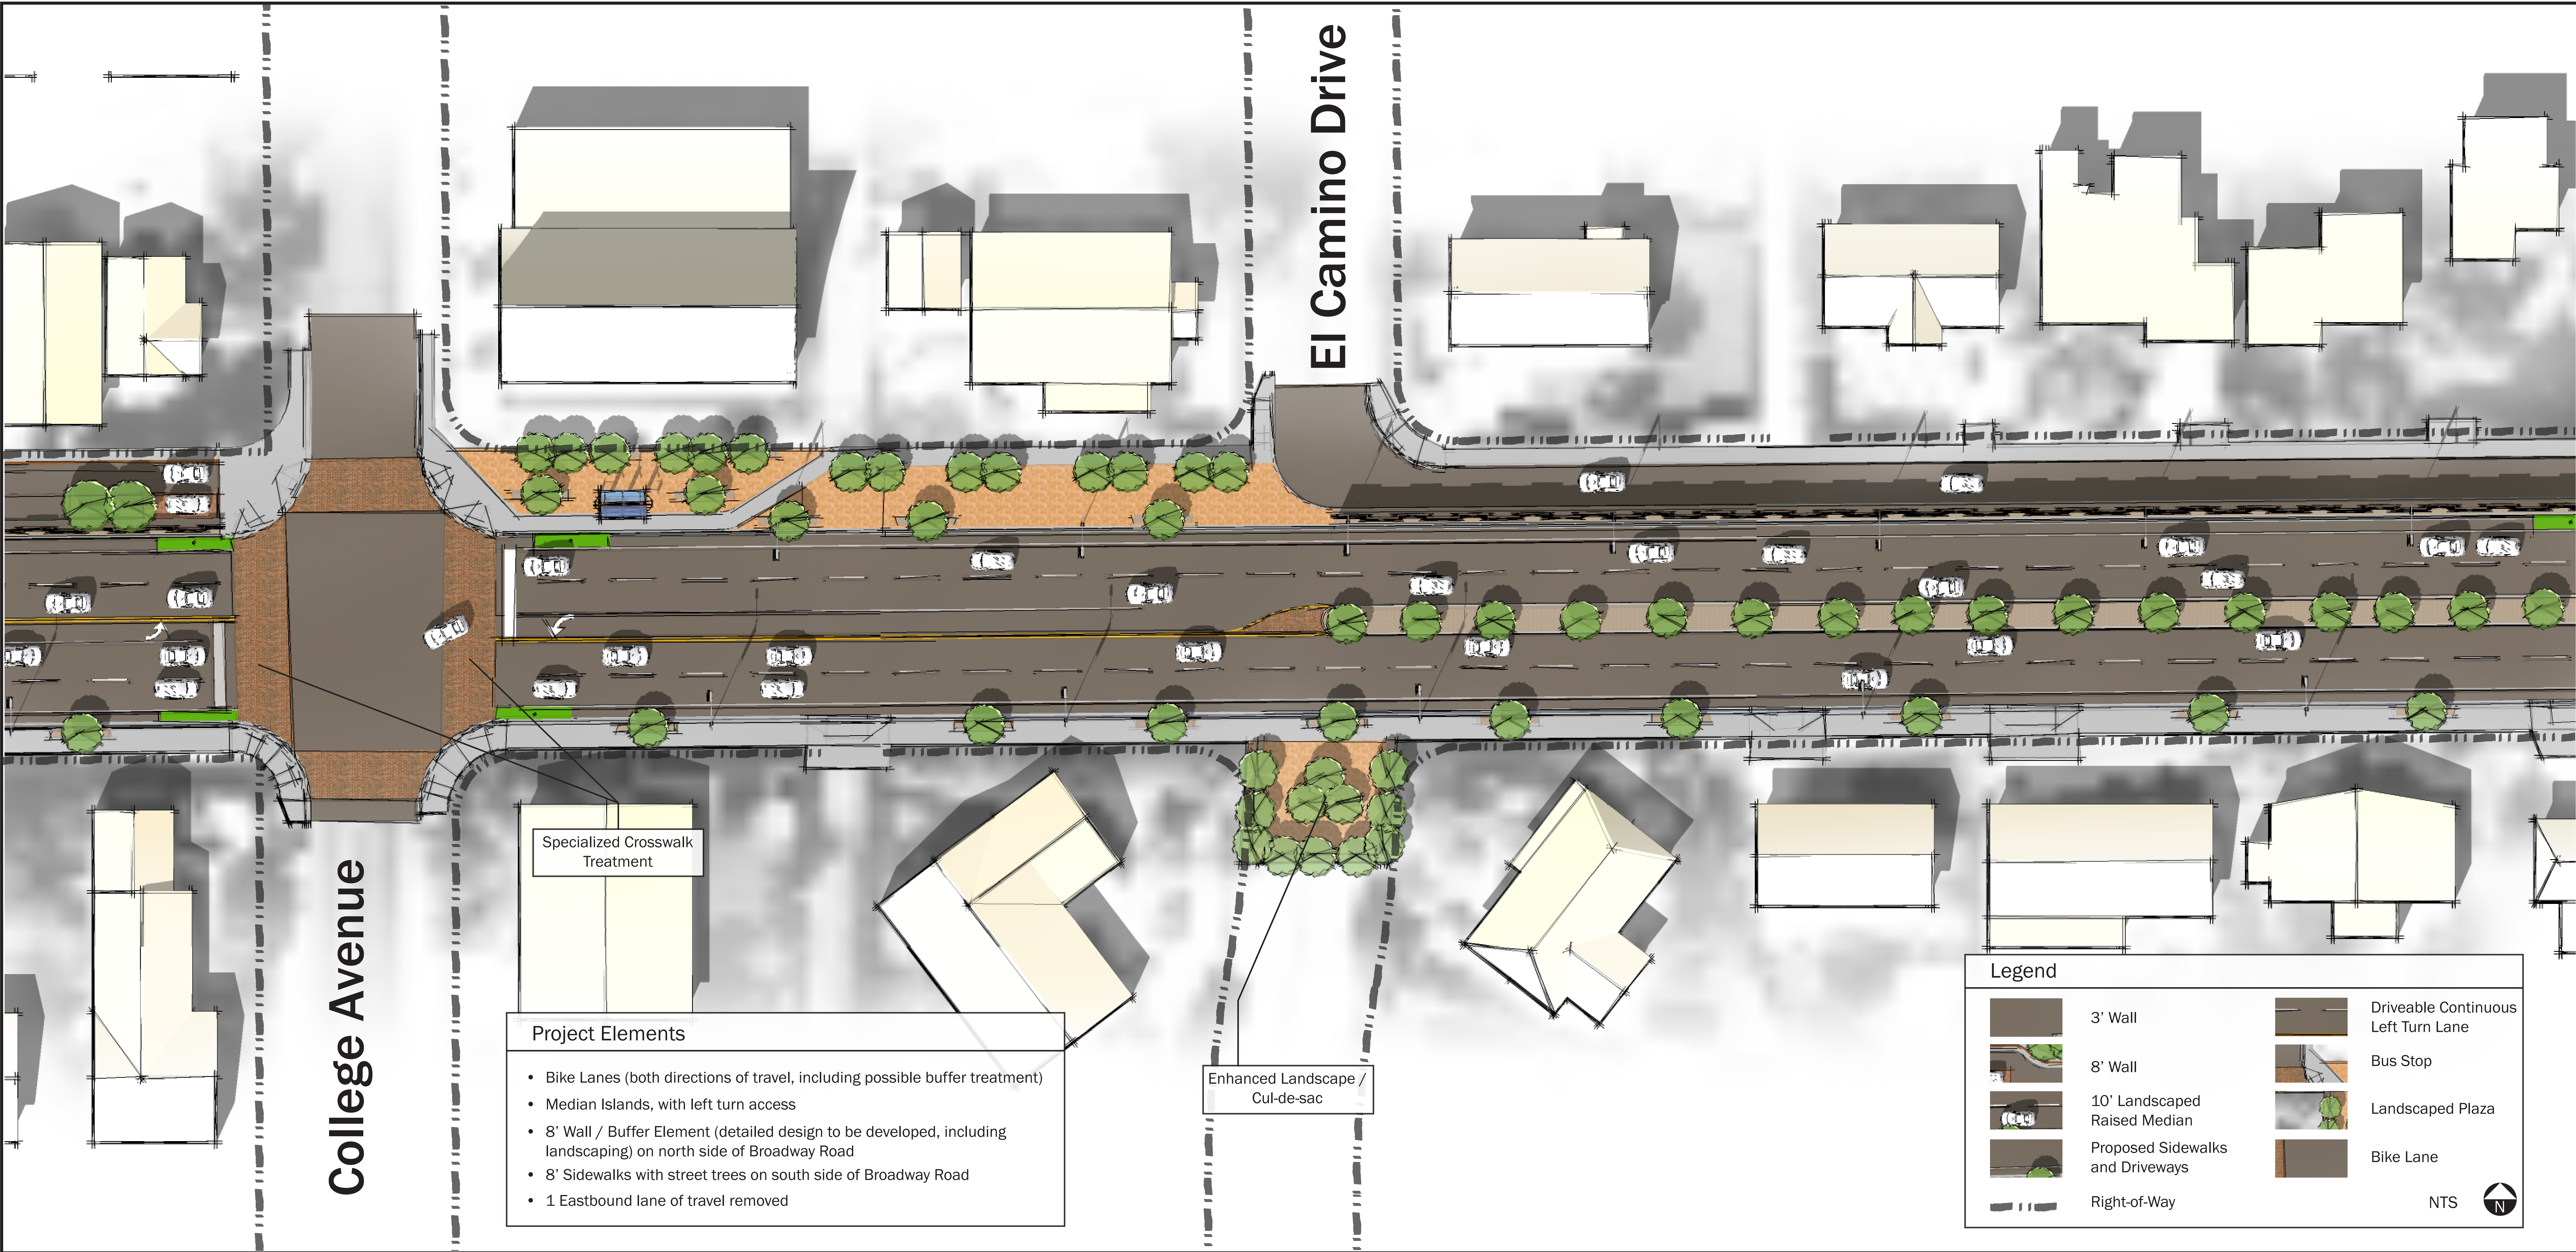

College Avenue

El Camino Drive

Specialized Crosswalk Treatment

**Project Elements**

- Bike Lanes (both directions of travel, including possible buffer treatment)
- Median Islands, with left turn access
- 8' Wall / Buffer Element (detailed design to be developed, including landscaping) on north side of Broadway Road
- 8' Sidewalks with street trees on south side of Broadway Road
- 1 Eastbound lane of travel removed

Enhanced Landscape / Cul-de-sac

**Legend**

	3' Wall		Driveable Continuous Left Turn Lane
	8' Wall		Bus Stop
	10' Landscaped Raised Median		Landscaped Plaza
	Proposed Sidewalks and Driveways		Bike Lane
	Right-of-Way		

NTS

# Broadway Road

Section 3  
10.11.13