





# Orange - A Section

segment Orange - A  
existing


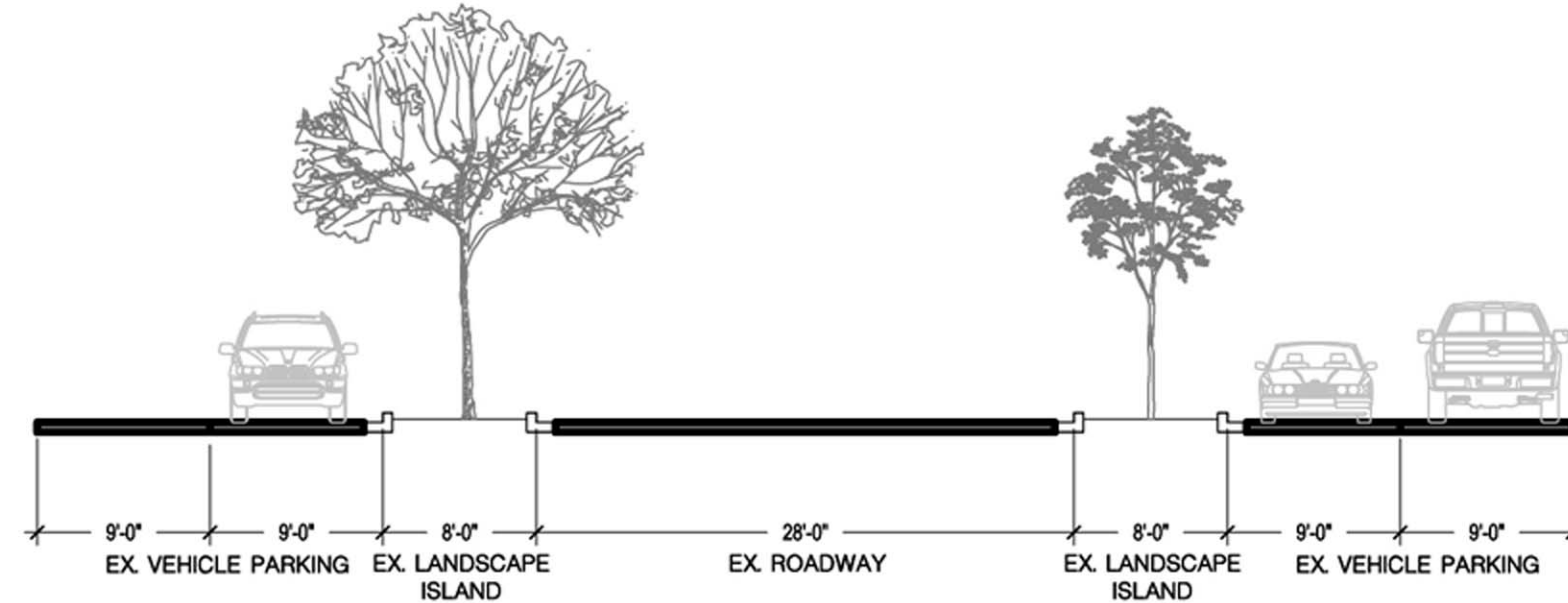


SEGMENT ORANGE - A  
EXISTING

segment Orange - A  
proposed

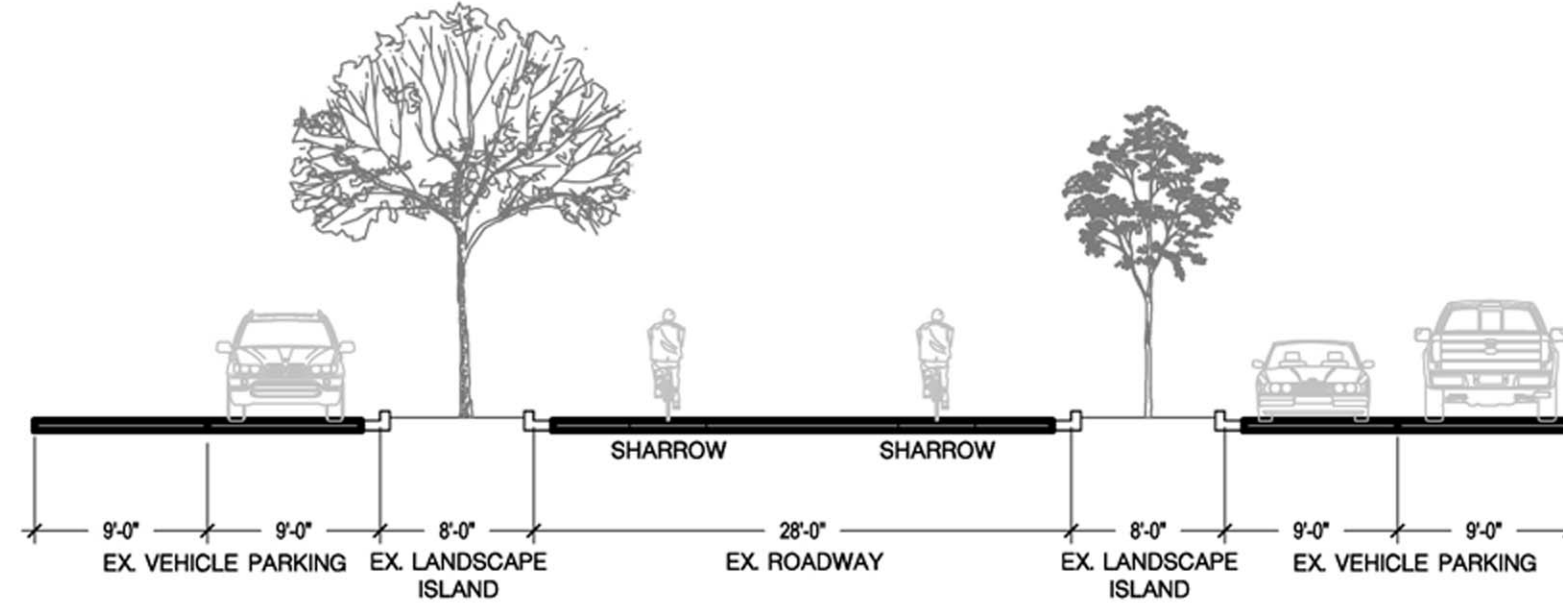

SEGMENT ORANGE - A  
ALTERNATIVE

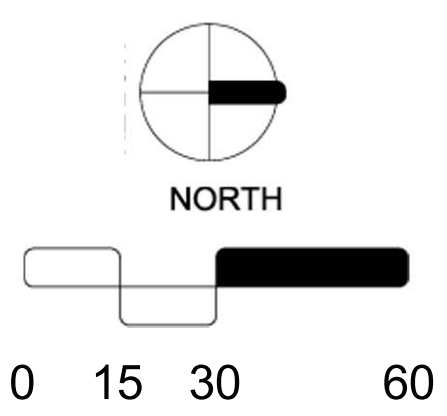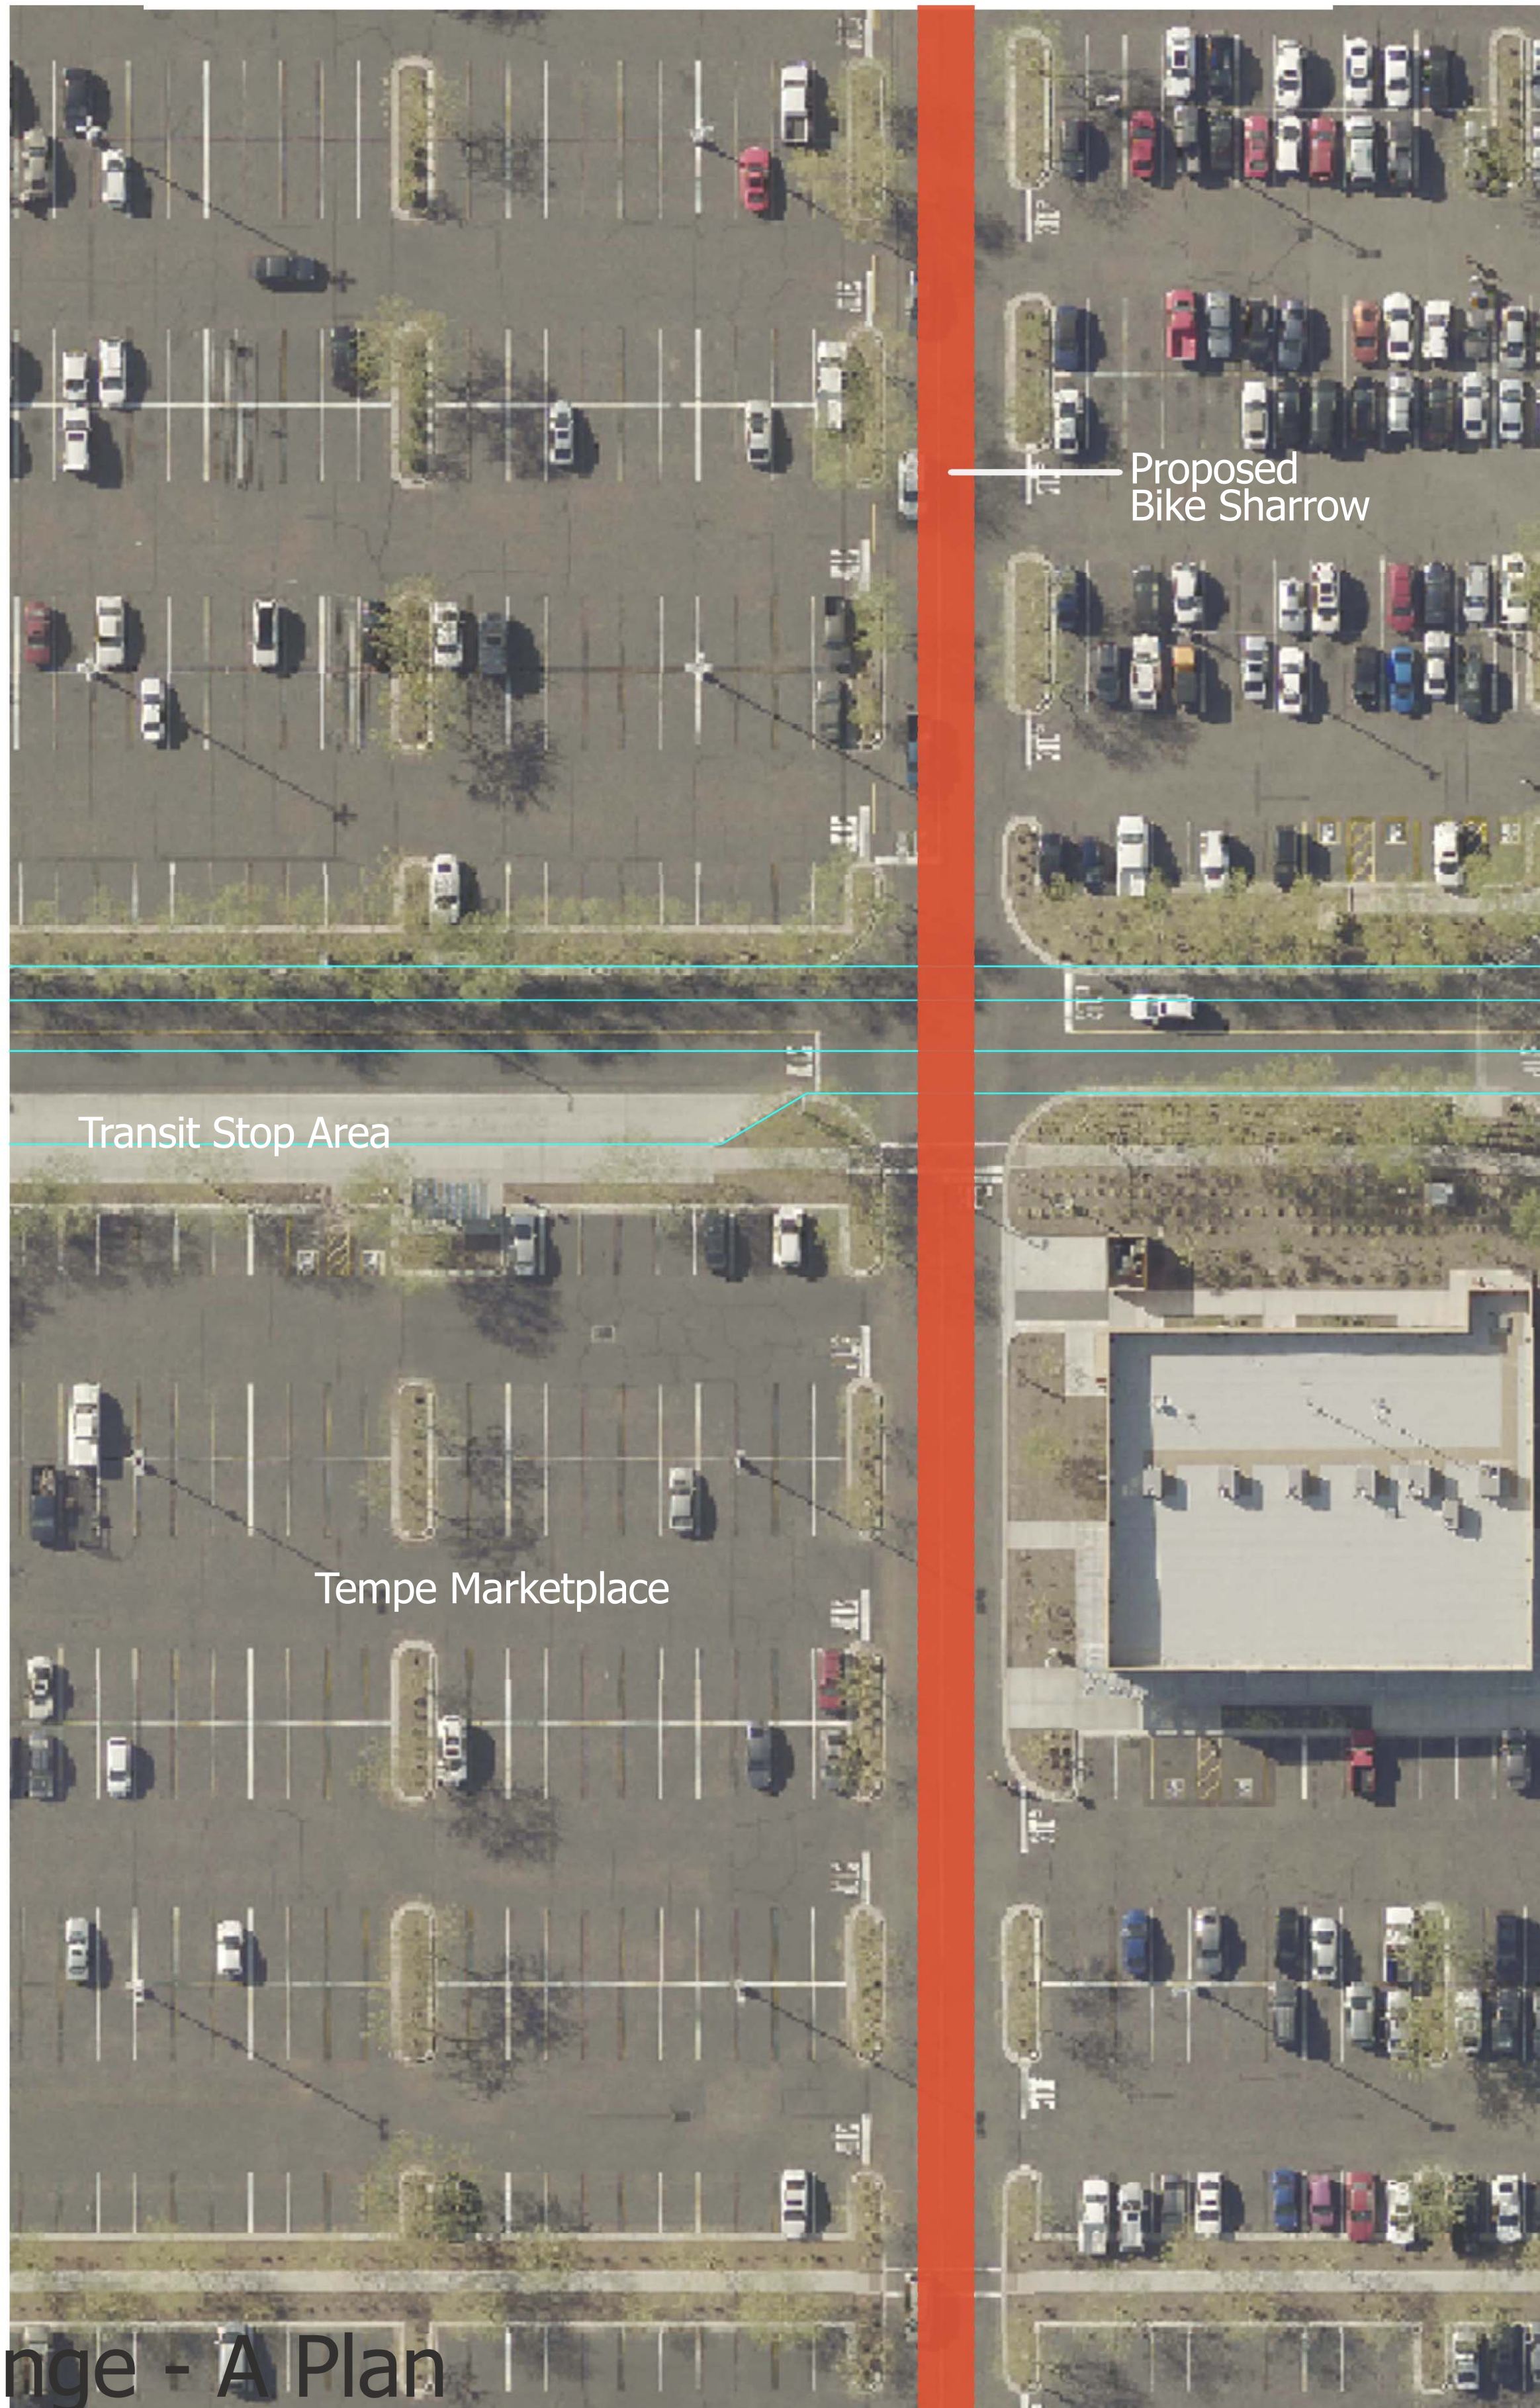

## Orange - A Plan Tempe Marketplace 0' R/W - private easement



Harrington Planning + Design  
landscape architecture environmental planning urban design

Project Draft Concepts  
City of Tempe  
Country Club Way Bike & Pedestrian Study

C 1.0A