


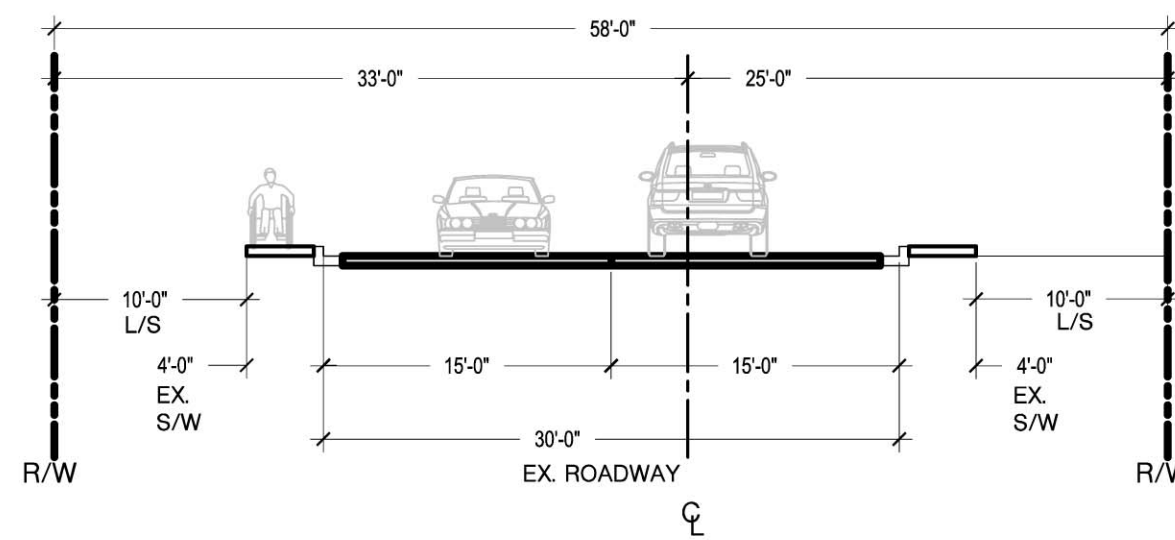


Yellow Section

segment Yellow existing





SEGMENT YELLOW EXISTING

segment Yellow proposed

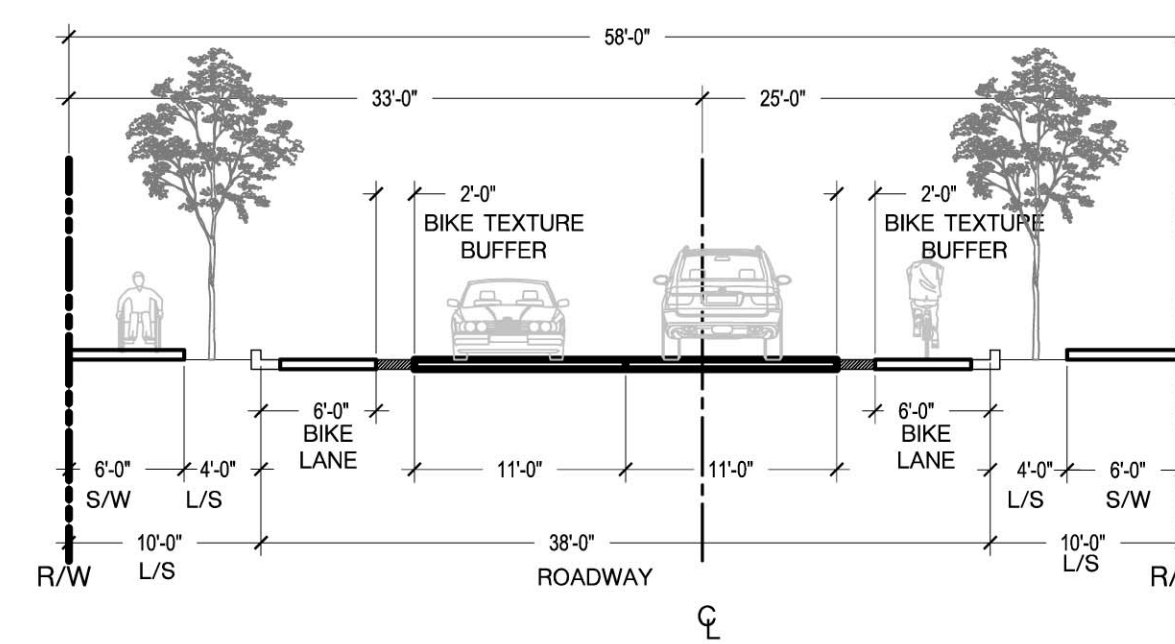

SEGMENT YELLOW ALTERNATIVE

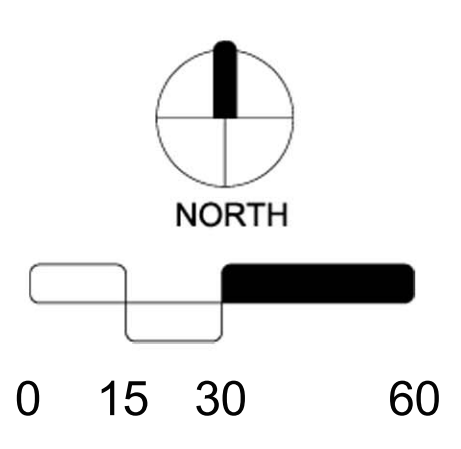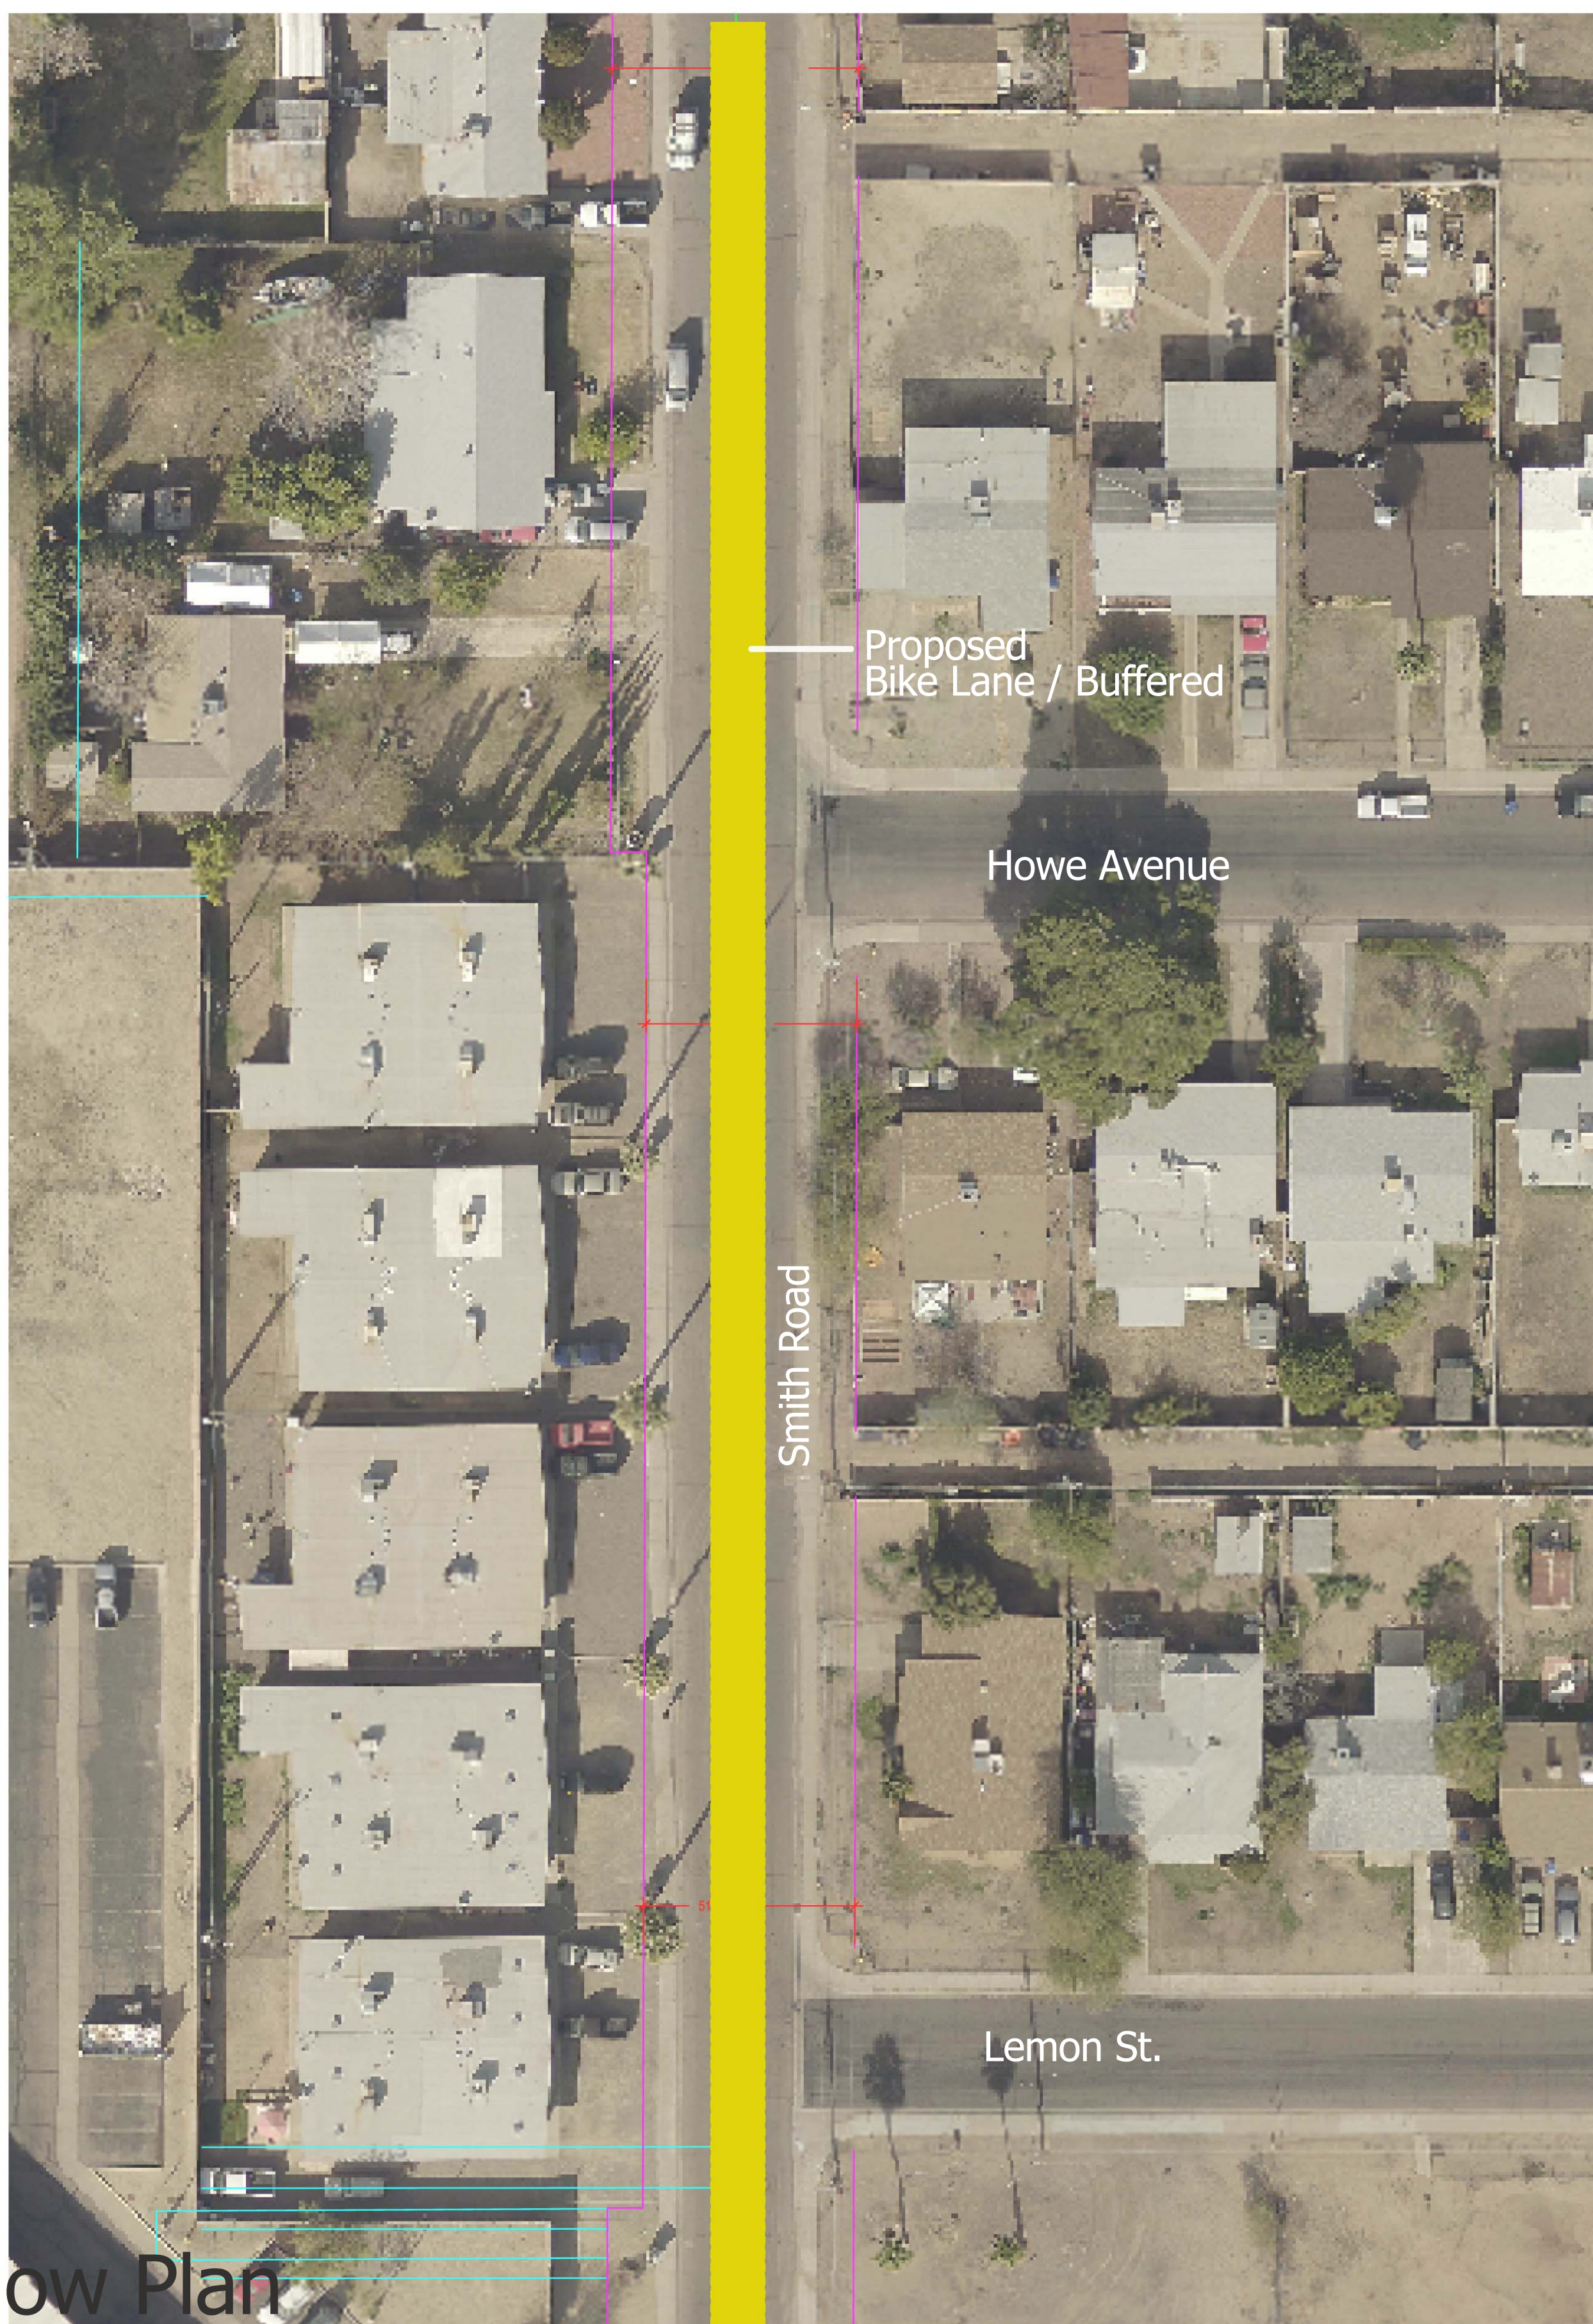

Yellow Plan Smith Road: Don Carlos to Apache Blvd. 58' R/W (33' /25')

