





Teal Section

segment Teal existing

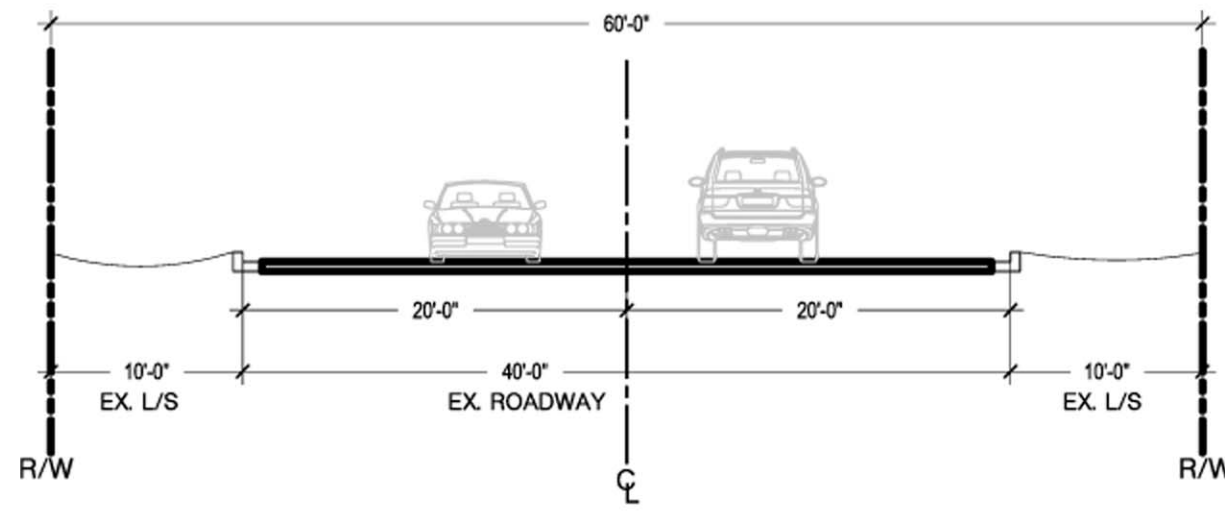



SEGMENT TEAL EXISTING

segment Teal proposed

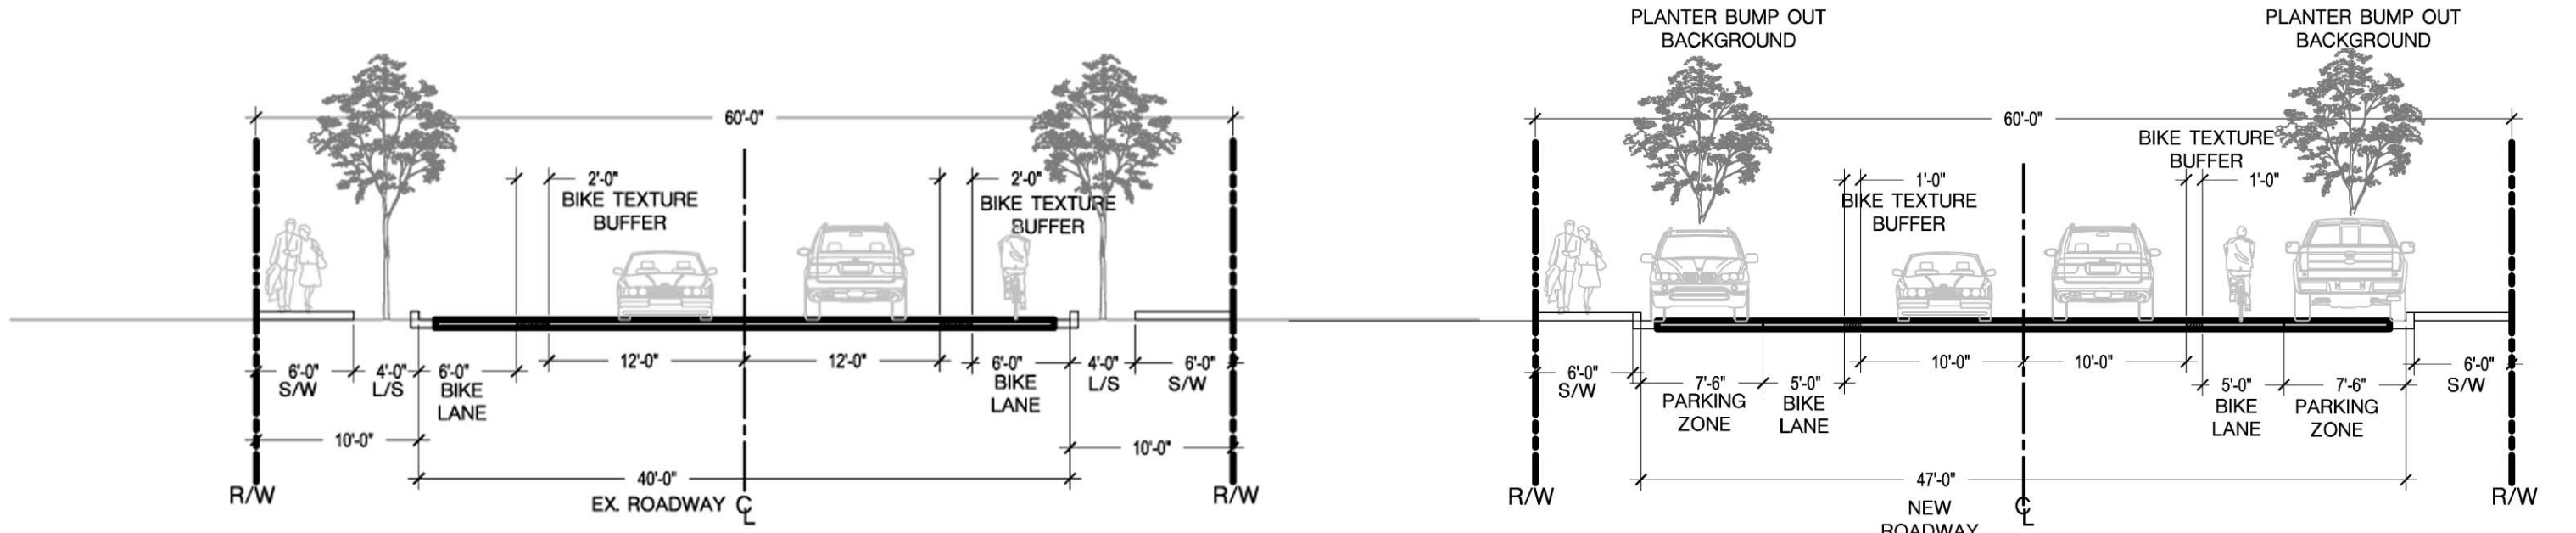

SEGMENT TEAL ALTERNATIVE - A

SEGMENT TEAL ALTERNATIVE - B

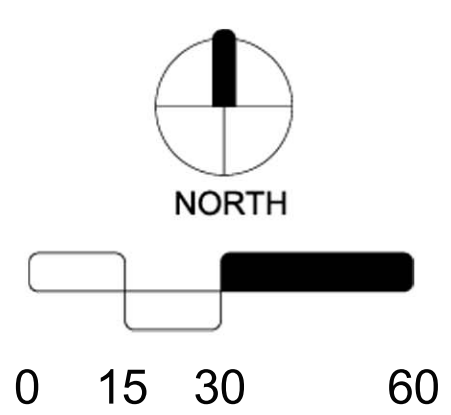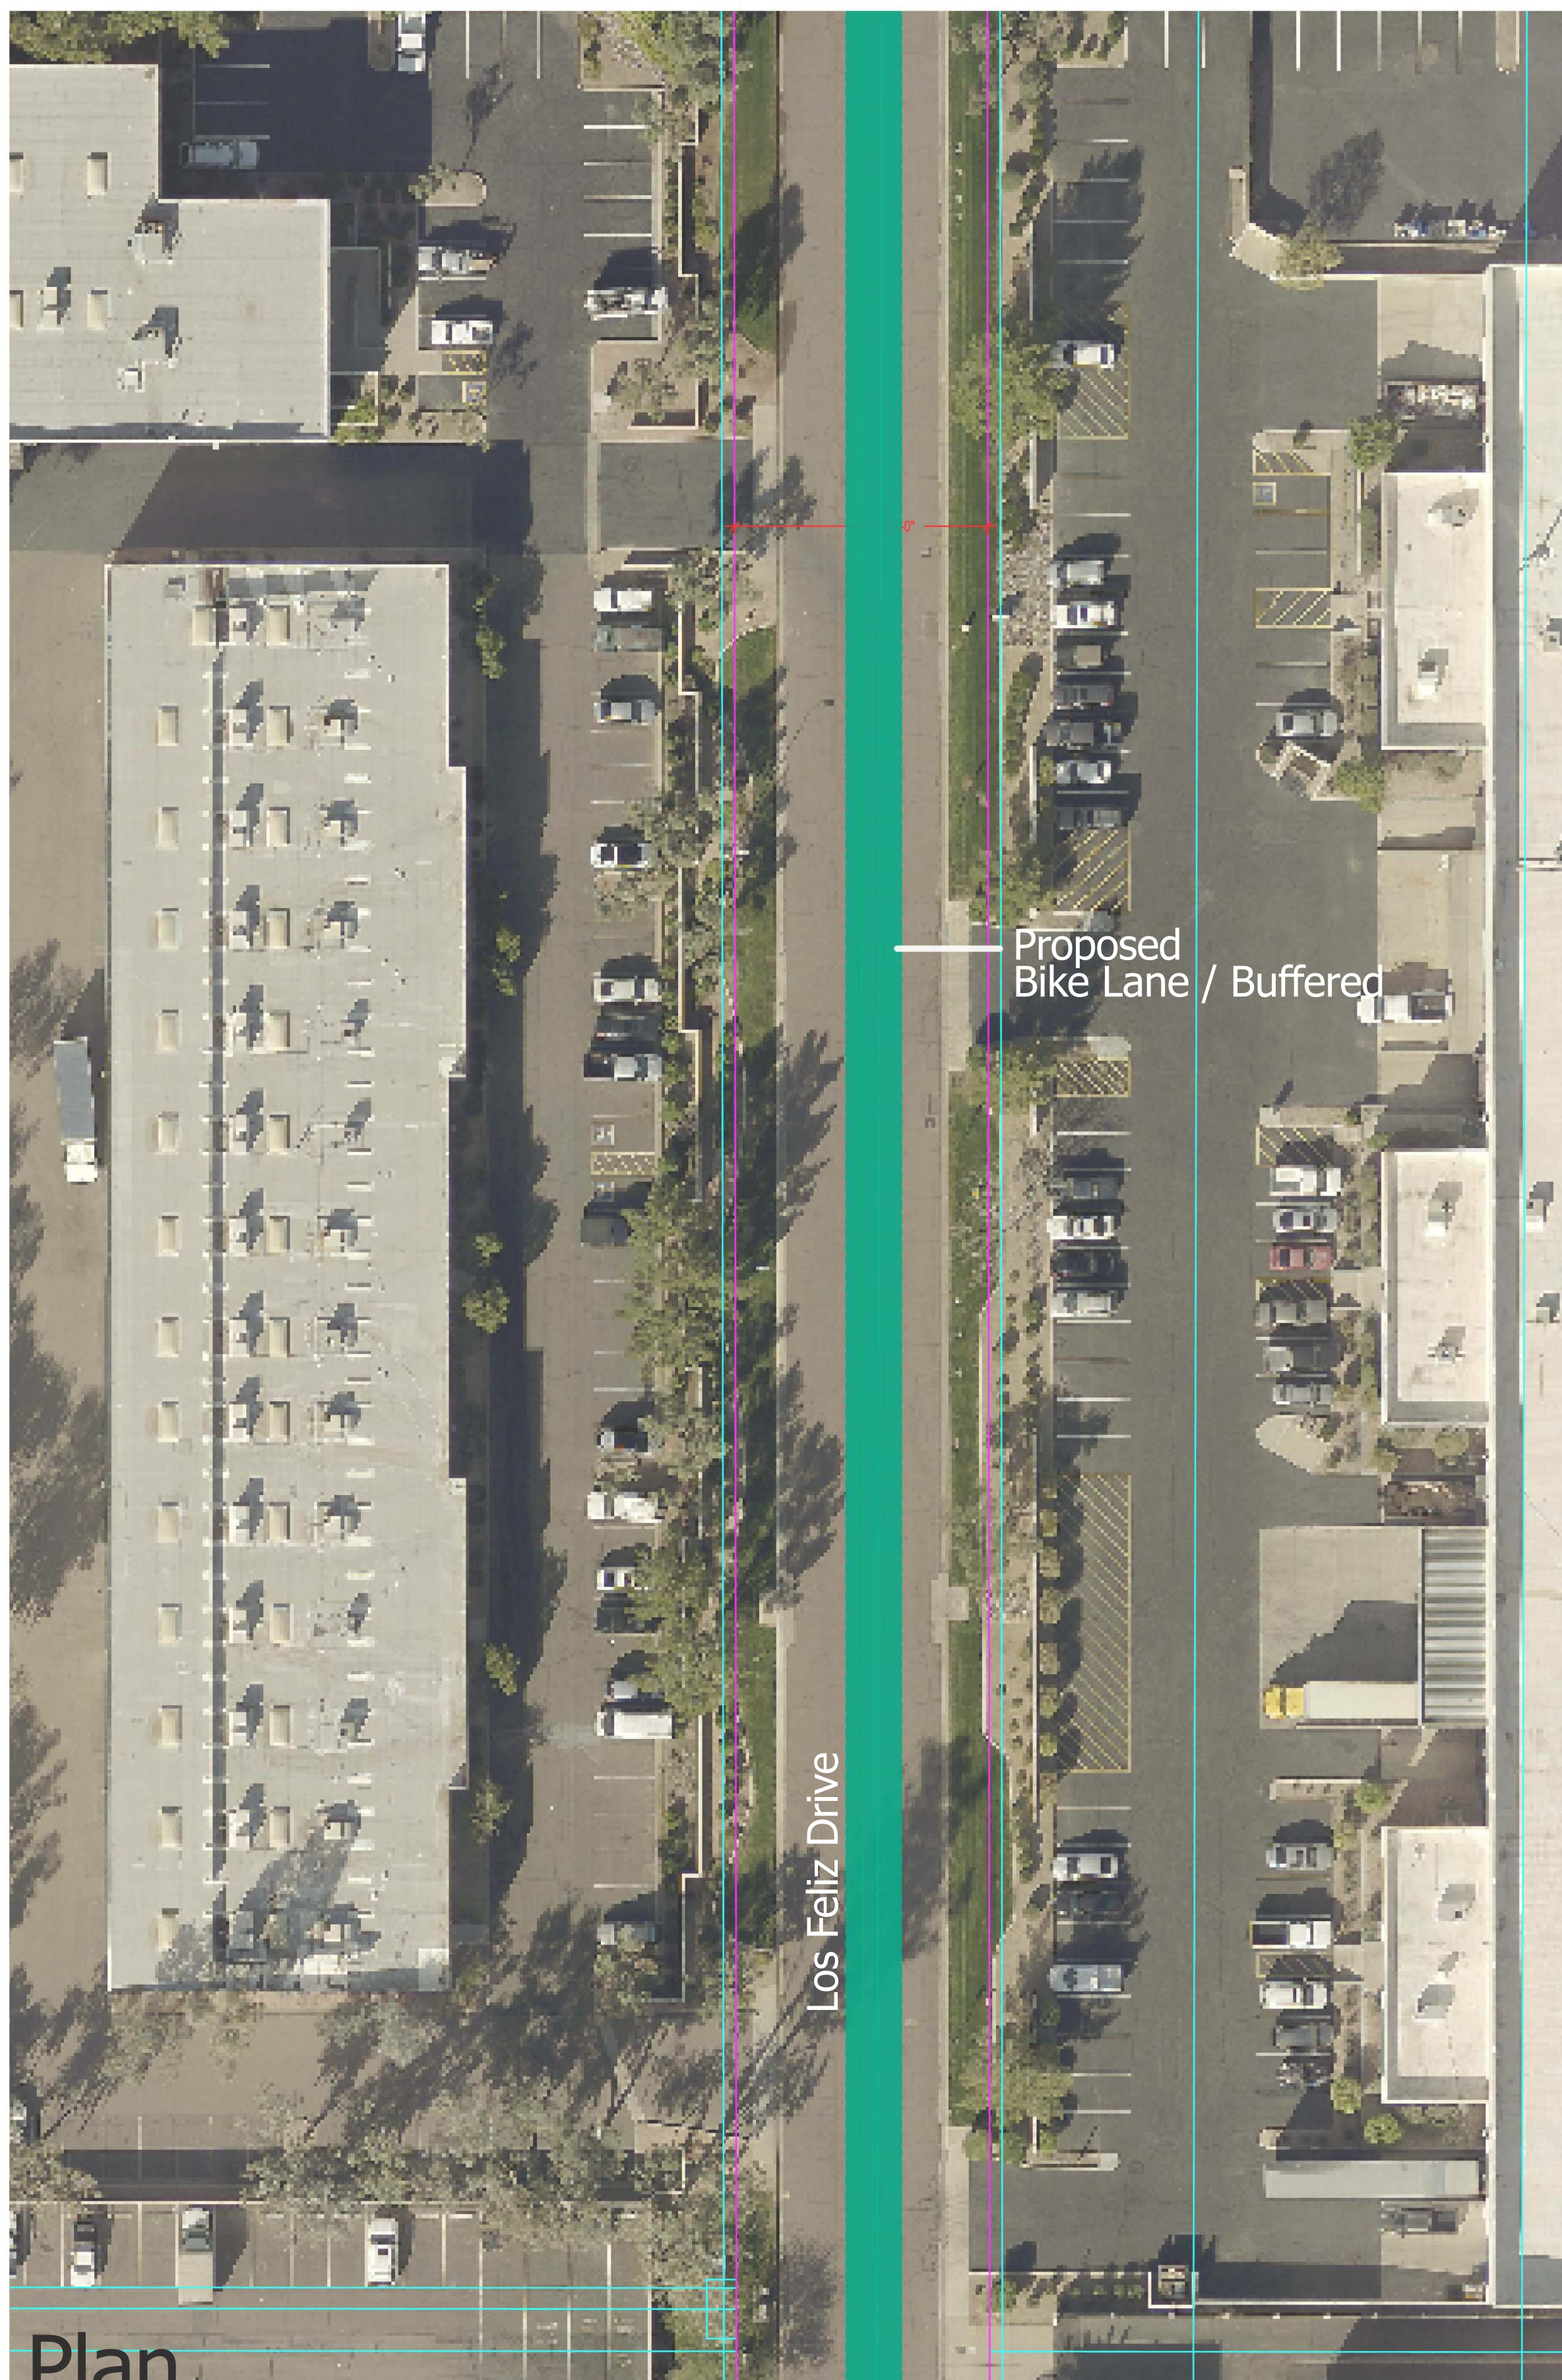

Teal Plan Los Feliz: Encanto to Broadway 60' R/W (30' /30')



Harrington Planning + Design
landscape architecture environmental planning urban design

Project Draft Concepts
City of Tempe
Country Club Way Bike & Pedestrian Study

C 5.0