





Orange - A Section

segment Orange - A existing

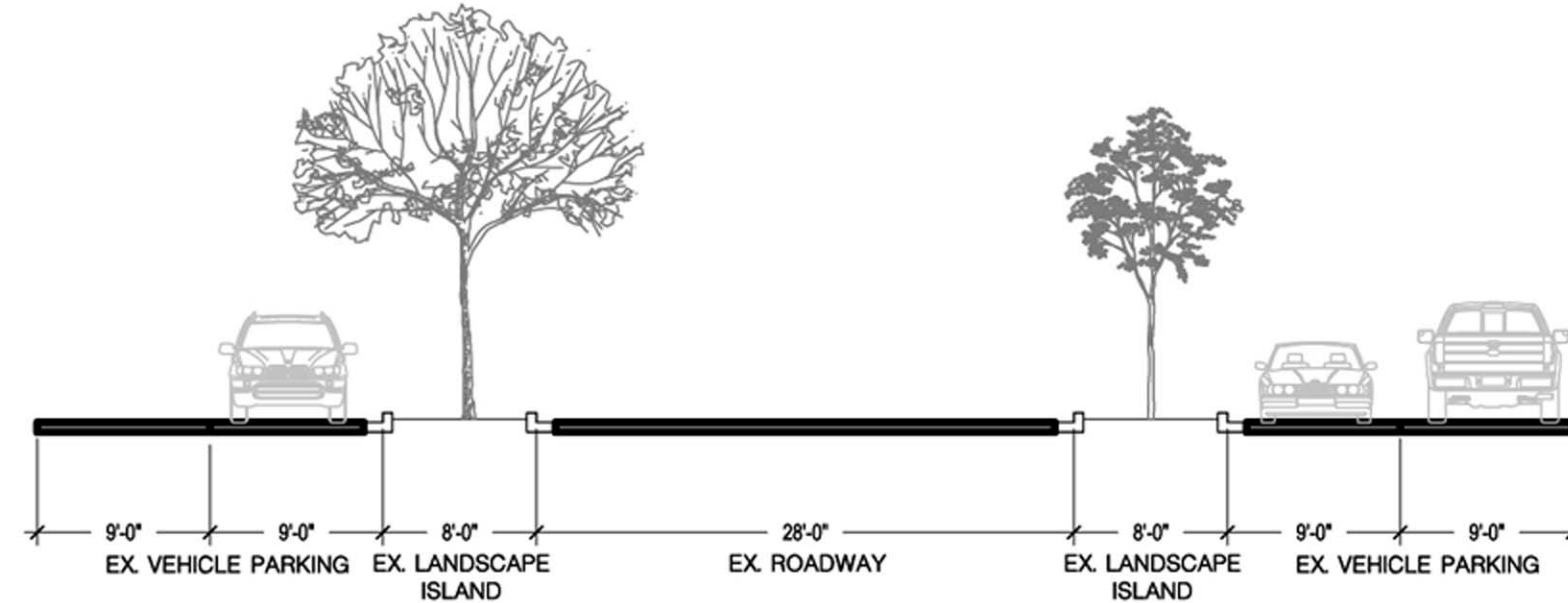


SEGMENT ORANGE - A EXISTING

segment Orange - A proposed

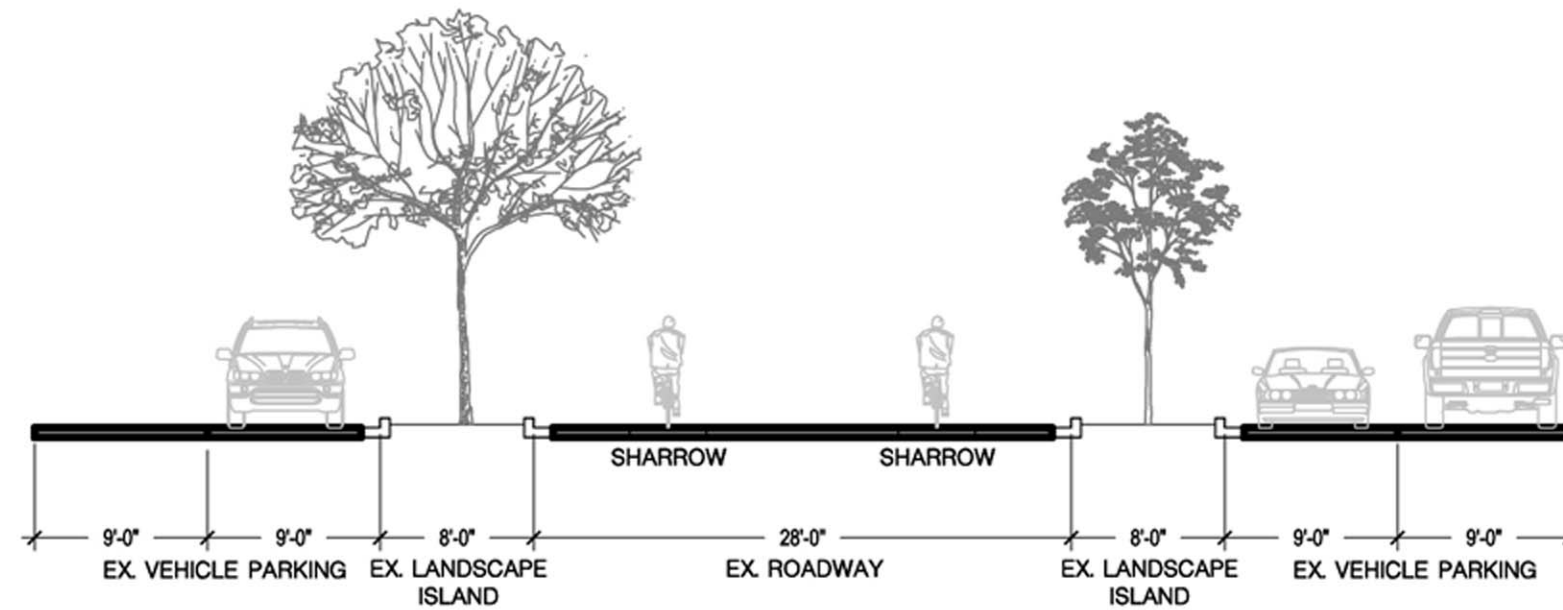

SEGMENT ORANGE - A ALTERNATIVE

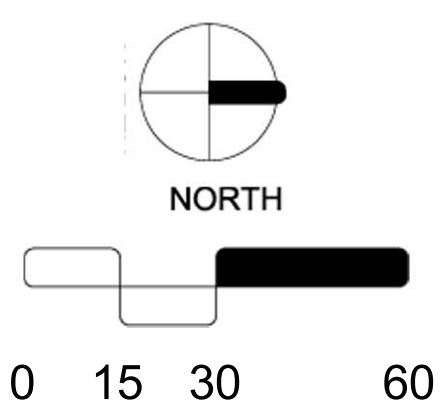

Orange - A Plan Tempe Marketplace 0' R/W - private easement



Harrington Planning + Design
landscape architecture environmental planning urban design

Project Draft Concepts
City of Tempe
Country Club Way Bike & Pedestrian Study

C 1.0A