




LEGEND


-  NEW DRINKING FOUNTAIN
-  EXISTING AREA LIGHT
-  NEW BENCH
-  NEW PICNIC TABLE
-  NEW PARK GRILL
-  NEW LANDFILL AND RECYCLE RECEPTACLE

 20'X20' PICNIC RAMADA
SELECT 2 LOCATIONS

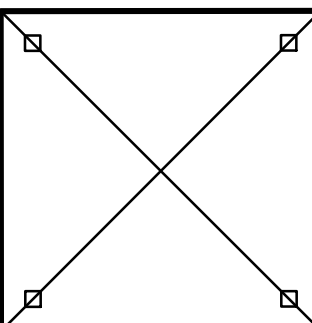

PLANT LEGEND

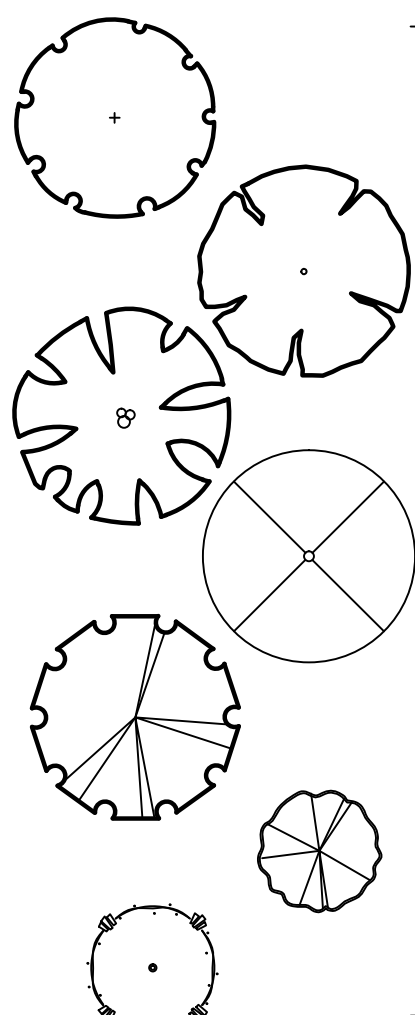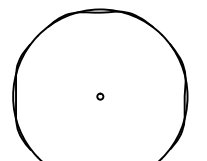
SYMBOL	BOTANICAL NAME
	PROPOSED TREES
	EXISTING TREES

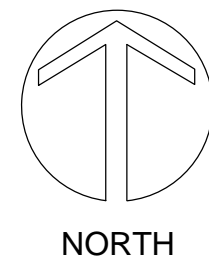

CORBELL PARK SITE PLAN - RAMADA LOCATION OPTIONS




PLAY STRUCTURES AND EQUIPMENT WITH OPTION A

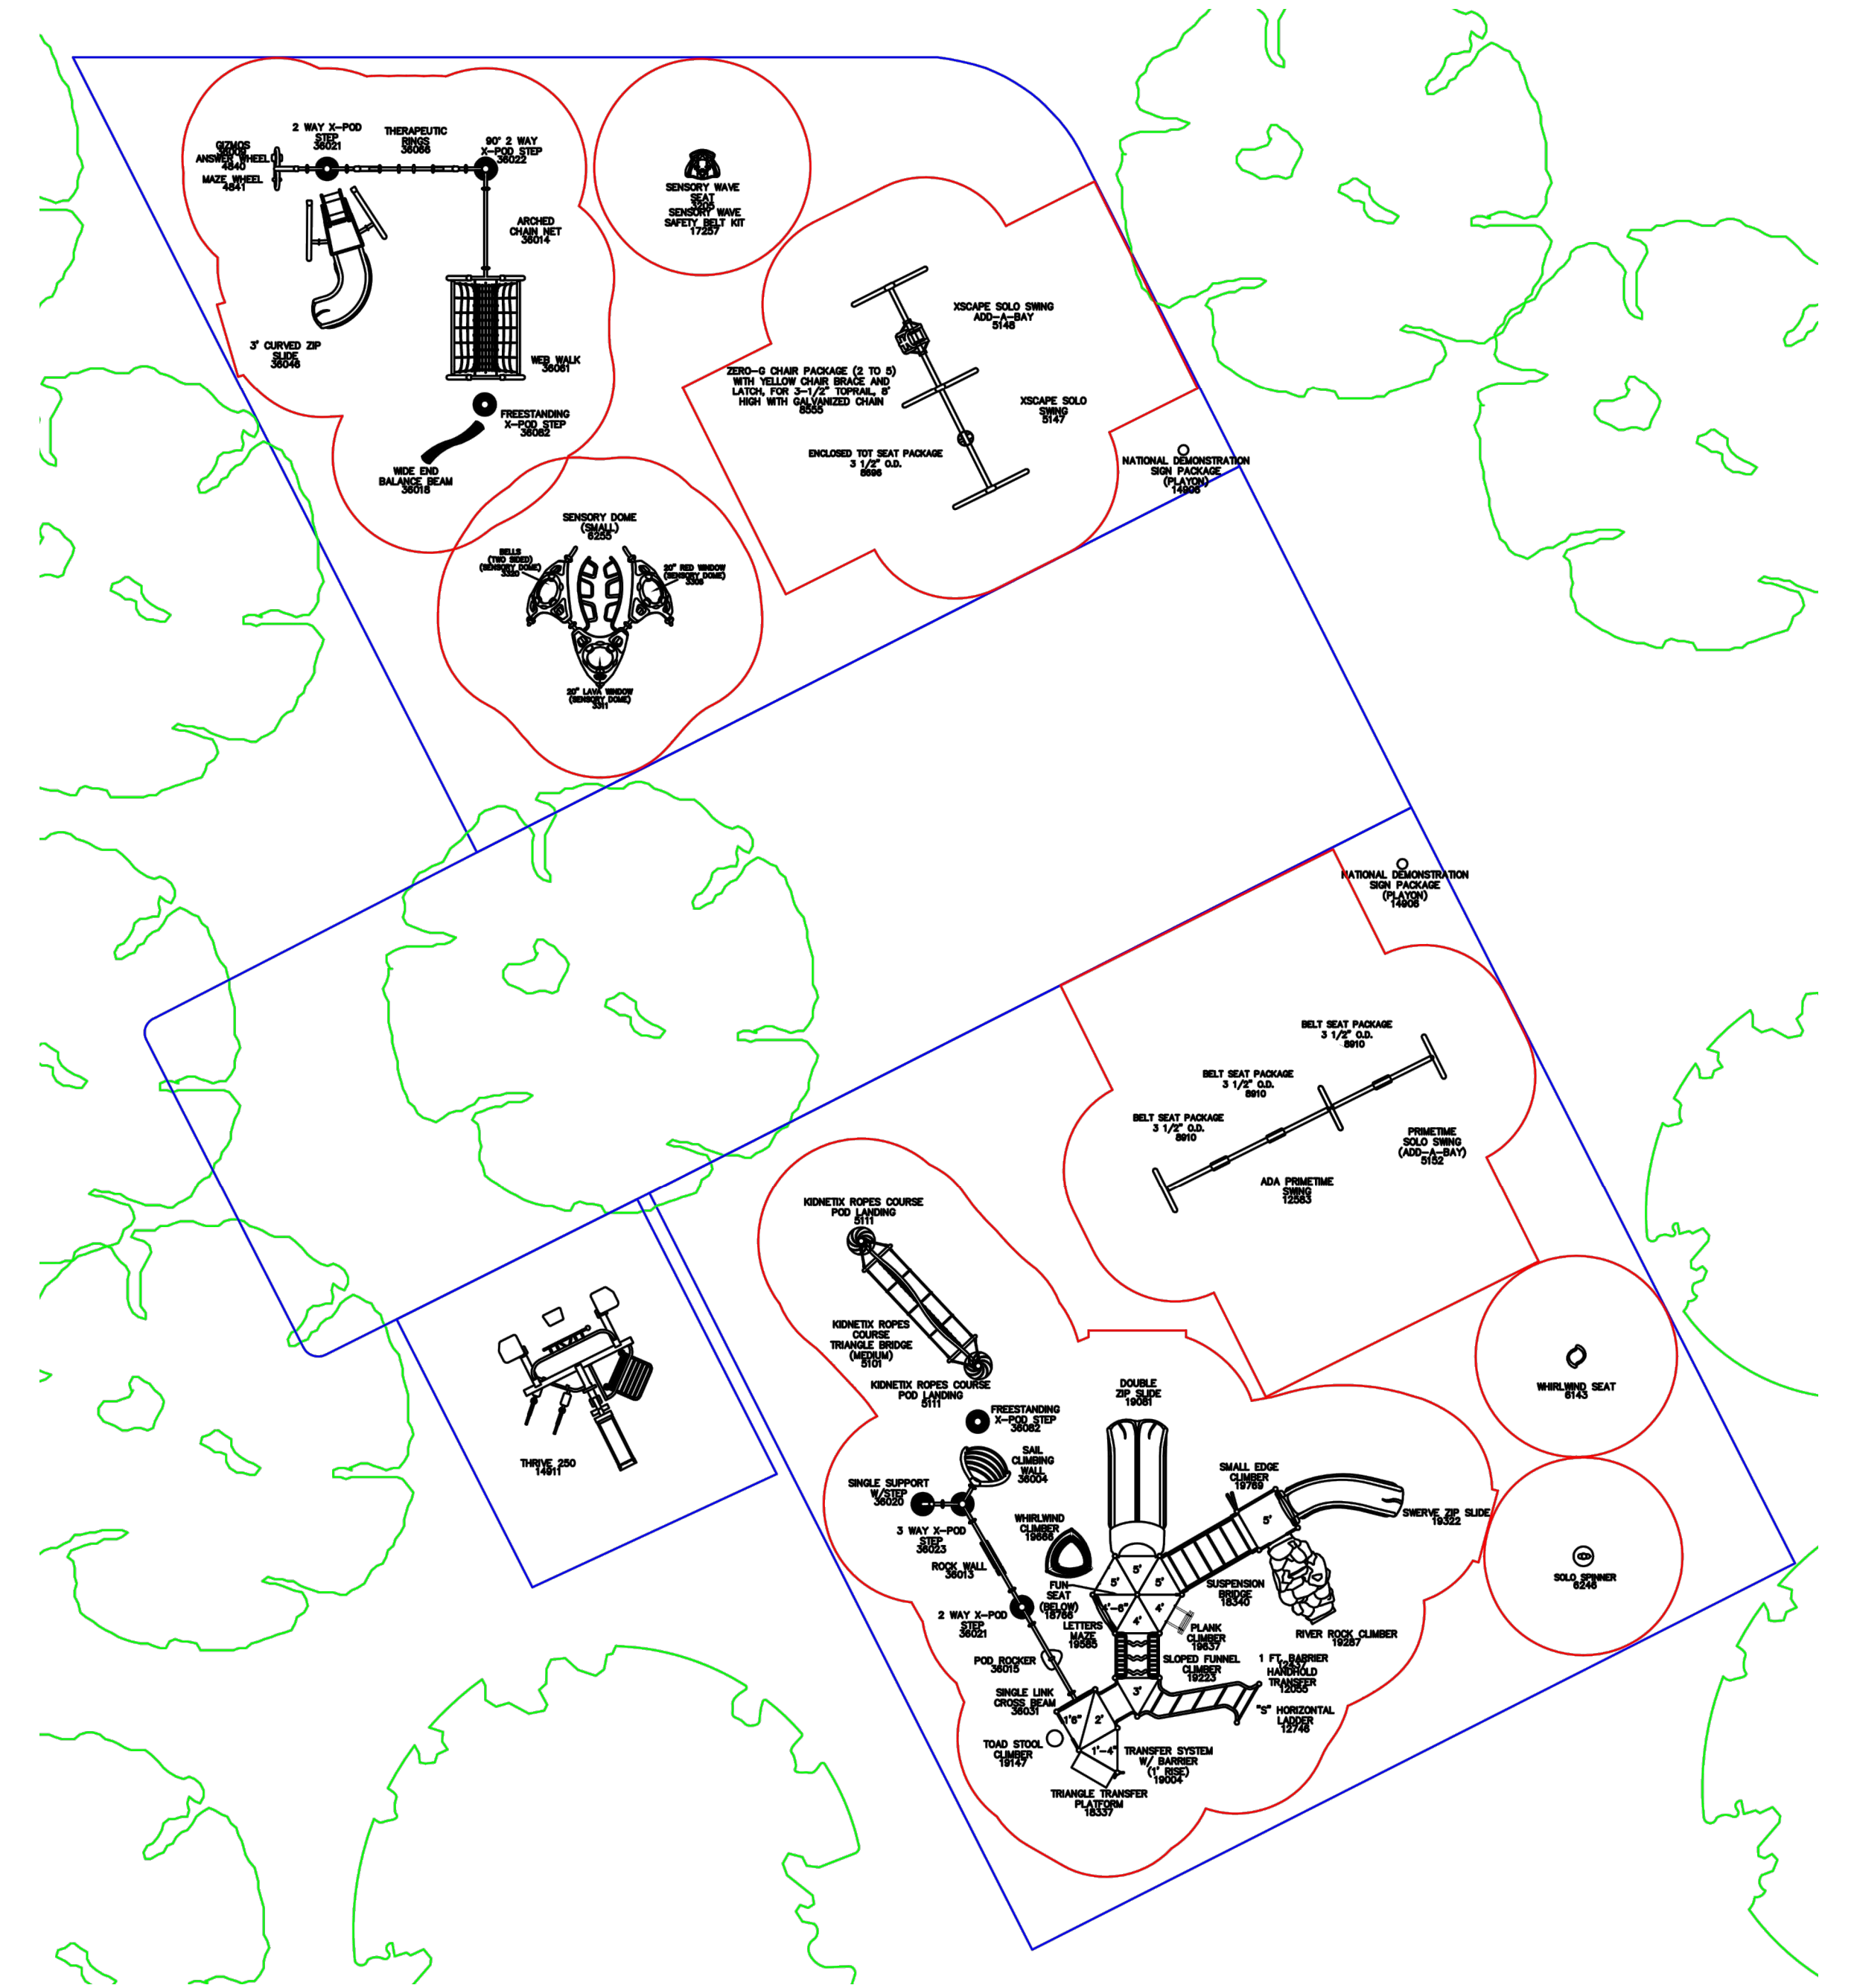

PLAN VIEW OPTION A



SWAY BRIDGE

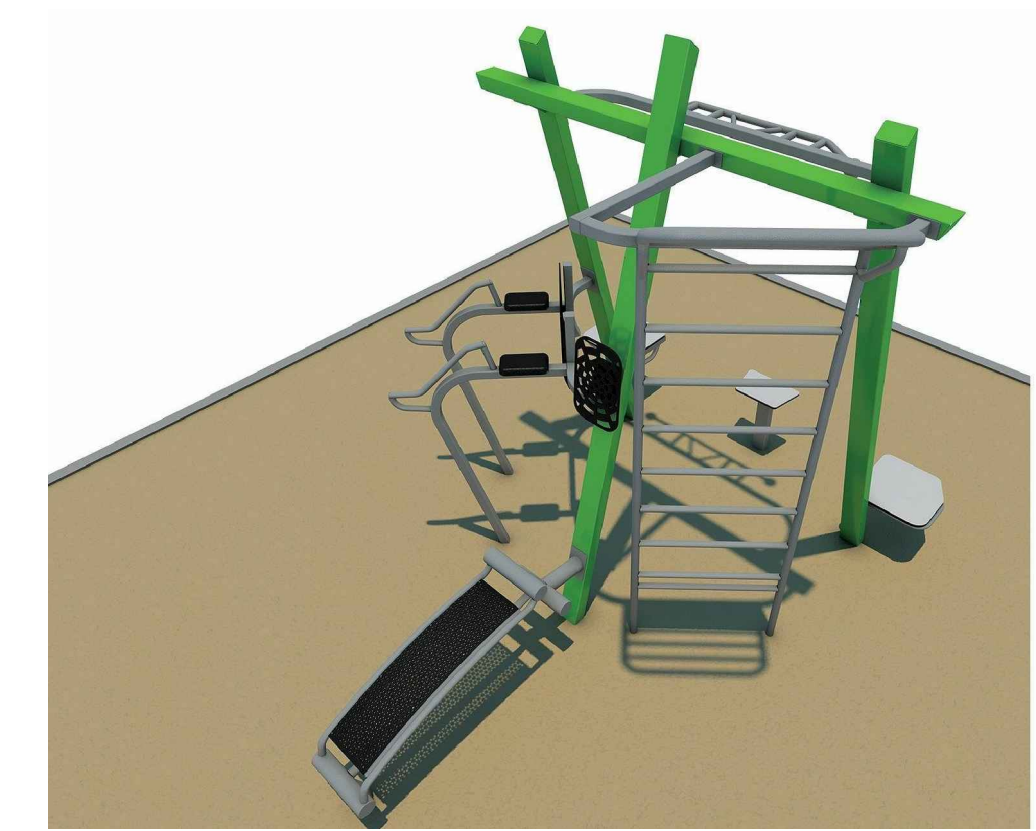


FITNESS STATION

PLAY STRUCTURES AND PLAYGROUND EQUIPMENT OPTION A




PLAY STRUCTURES AND EQUIPMENT WITH OPTION B

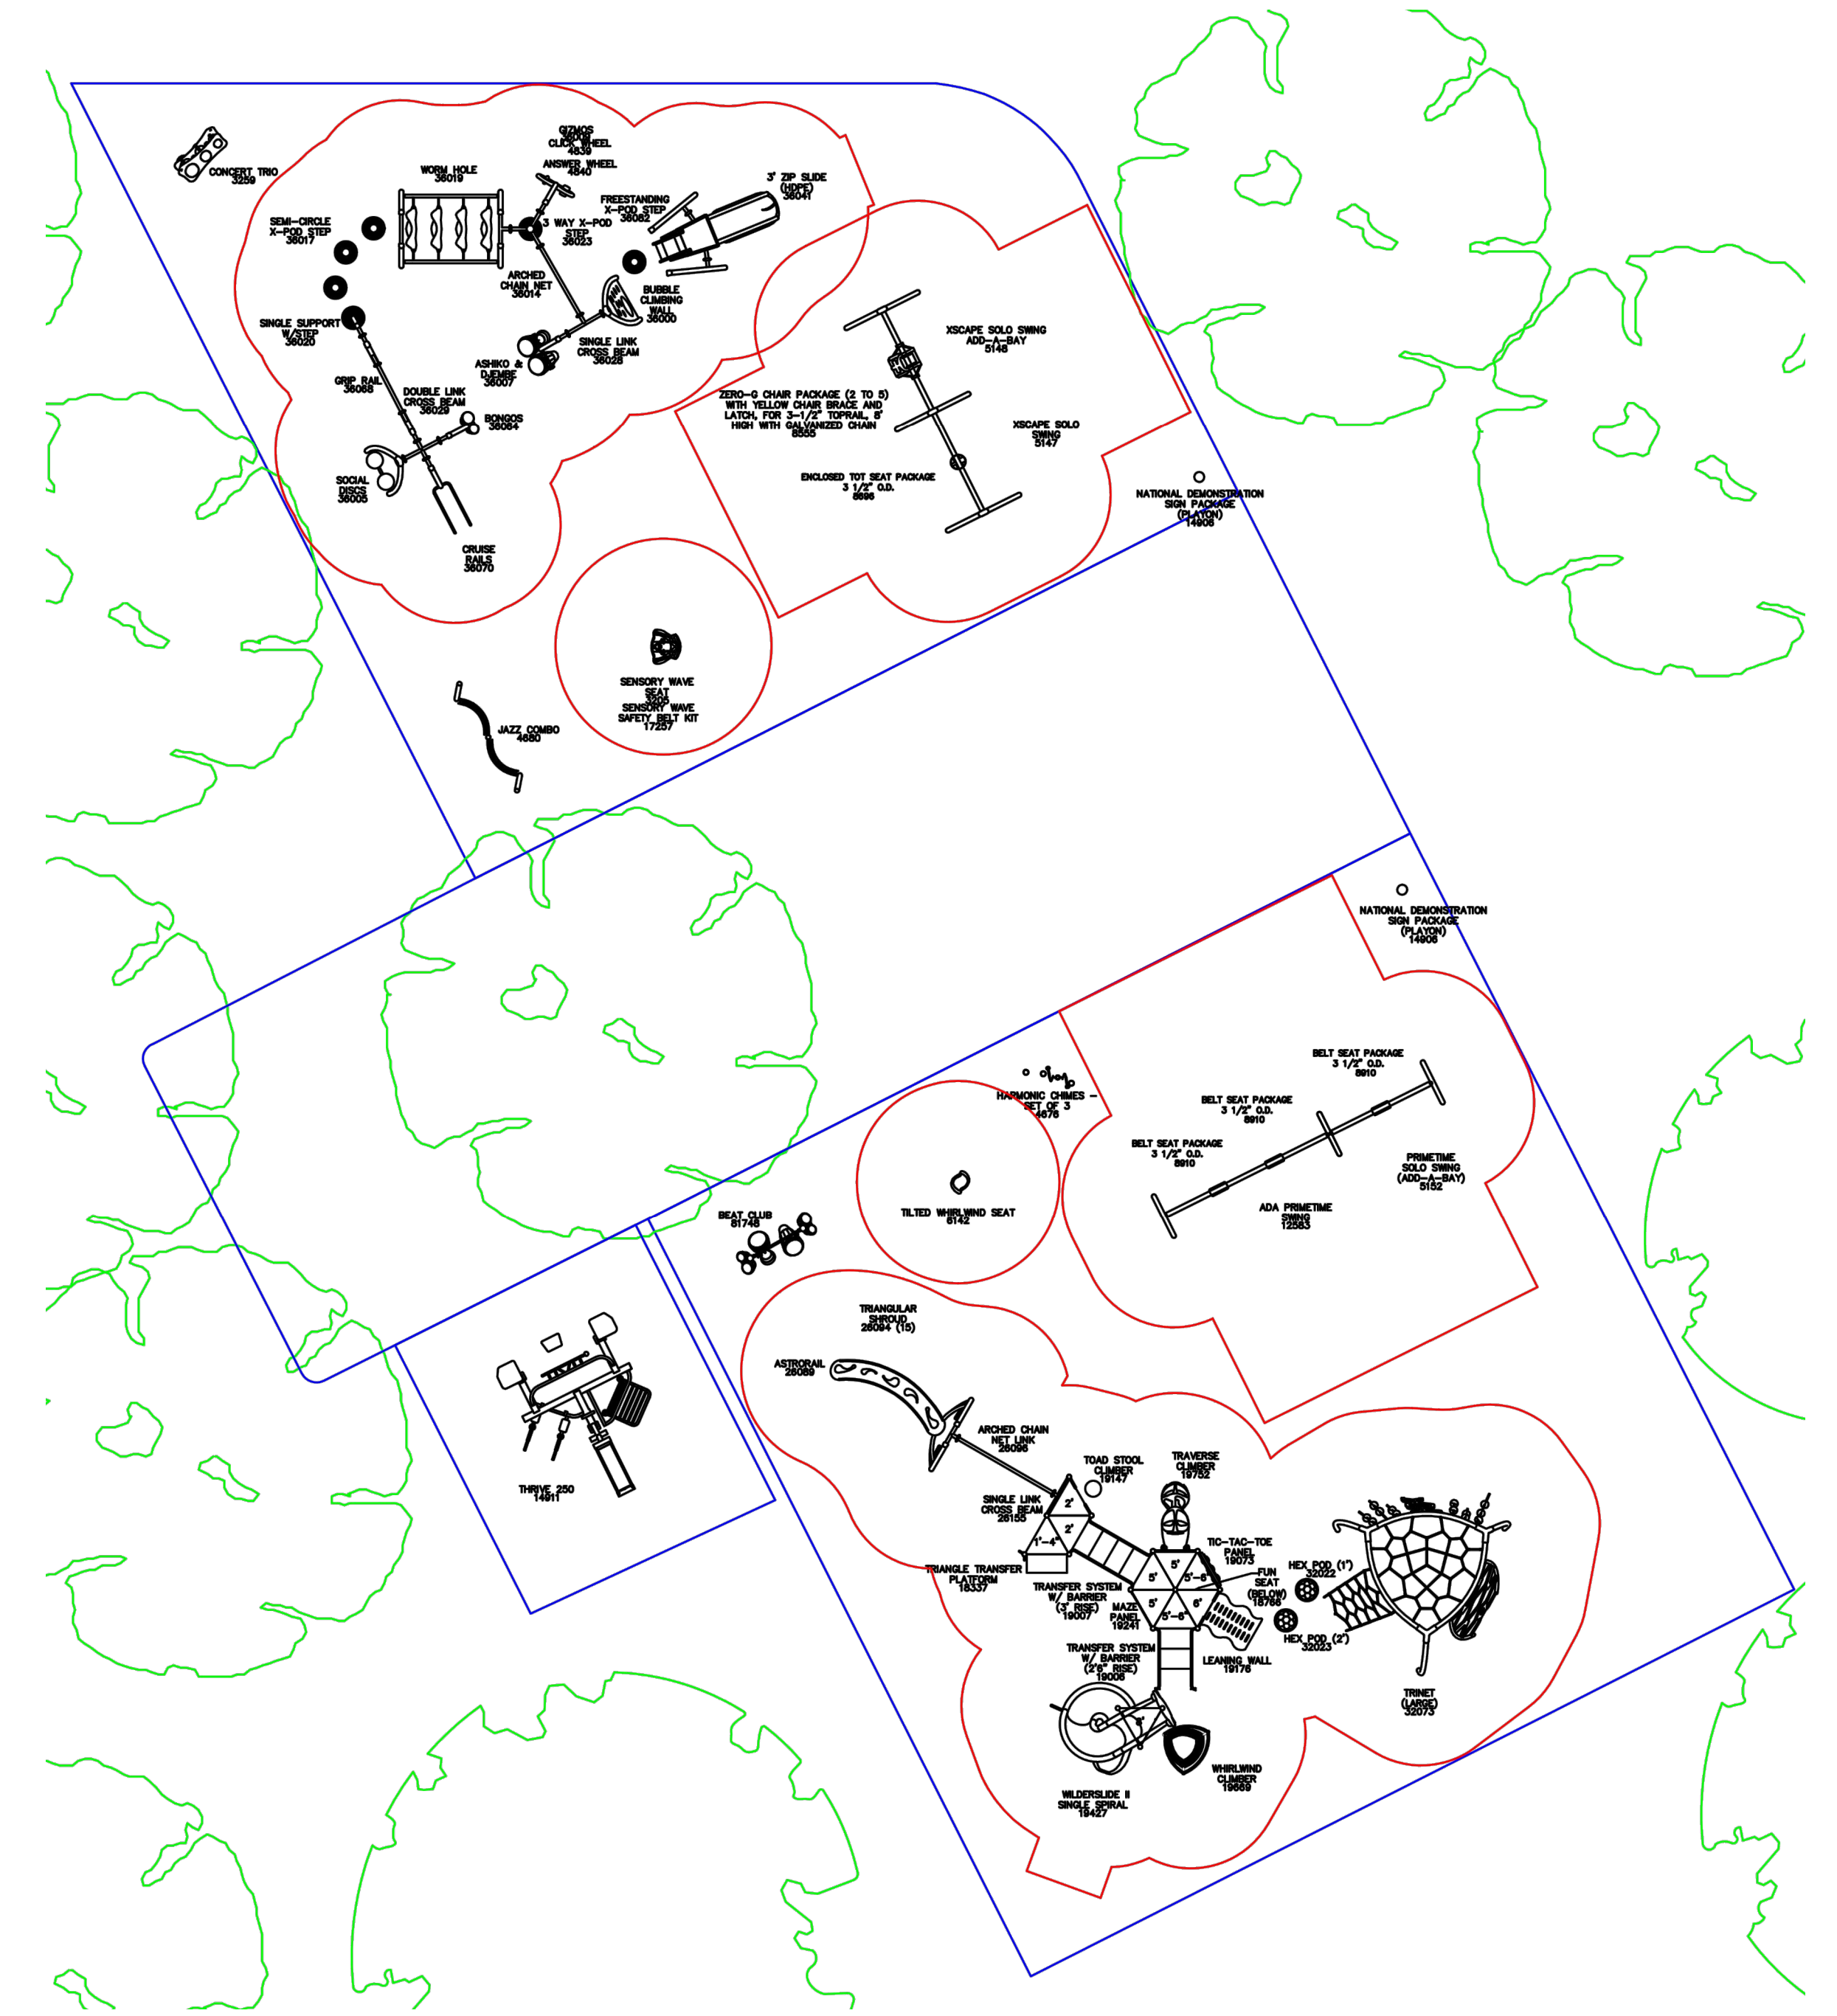

PLAN VIEW OPTION B



RAIL CLIMBER

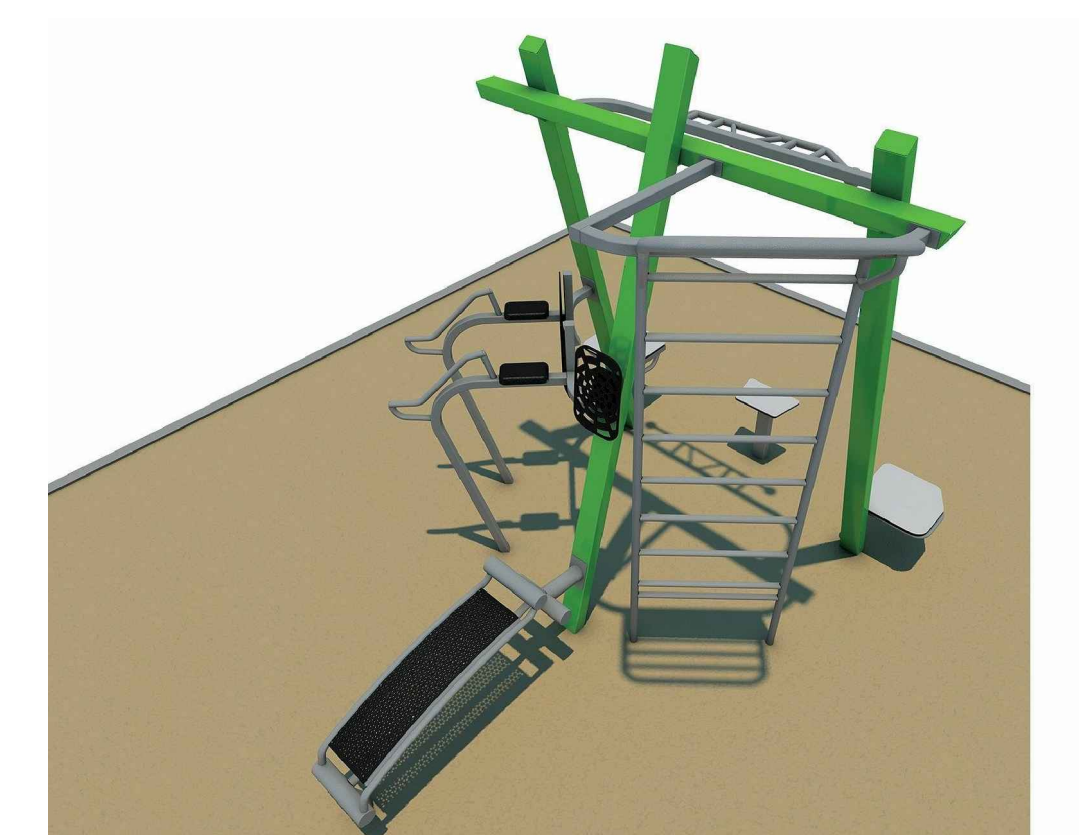

FITNESS STATION

PLAY STRUCTURES AND PLAYGROUND EQUIPMENT OPTION B



METAL POST FINISH



SCoured CMU BLOCK FINISH



NOTCHED CMU BLOCK FINISH



STONE VENEER FINISH

PICNIC RAMADA FINISH OPTIONS