


## GARDEN PROGRAM

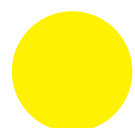

ENTRY: INTERPRETIVE SIGNAGE and WELCOME GARDEN



RAISED PLANTING BEDS: (34) TOTAL 4'x10' BEDS at VARIOUS HEIGHTS



AT GRADE PLANTING BEDS: (4) 12'x40' BEDS



LIL TOTS GARDEN AREA: 300 S.F. SOIL PLOT



SHADED INSTRUCTION AND EVENT SPACE: 10' x 25' SHADED AREA WITH PICNIC TABLES AND SOLAR RECHARGE TABLE & RAIN WATER HARVESTING



SHADED WORK AREA: 10' x 25' SHADED AREA with SINK, LIGHTING AND HIGH /LOW COUNTERS & RAIN WATER HARVESTING



STORAGE AREA: 20'x20' AREA with 8'x10' SHED & RAIN WATER HARVESTING



COMPOST AREA: 10'x20' AREA with MISTER and COVER



READING GARDEN



ART / CERAMICS WALL



DEMONSTRATION AREA




RESTROOM




GARDEN TOOL SHED 4'X8'



WATER SOURCE

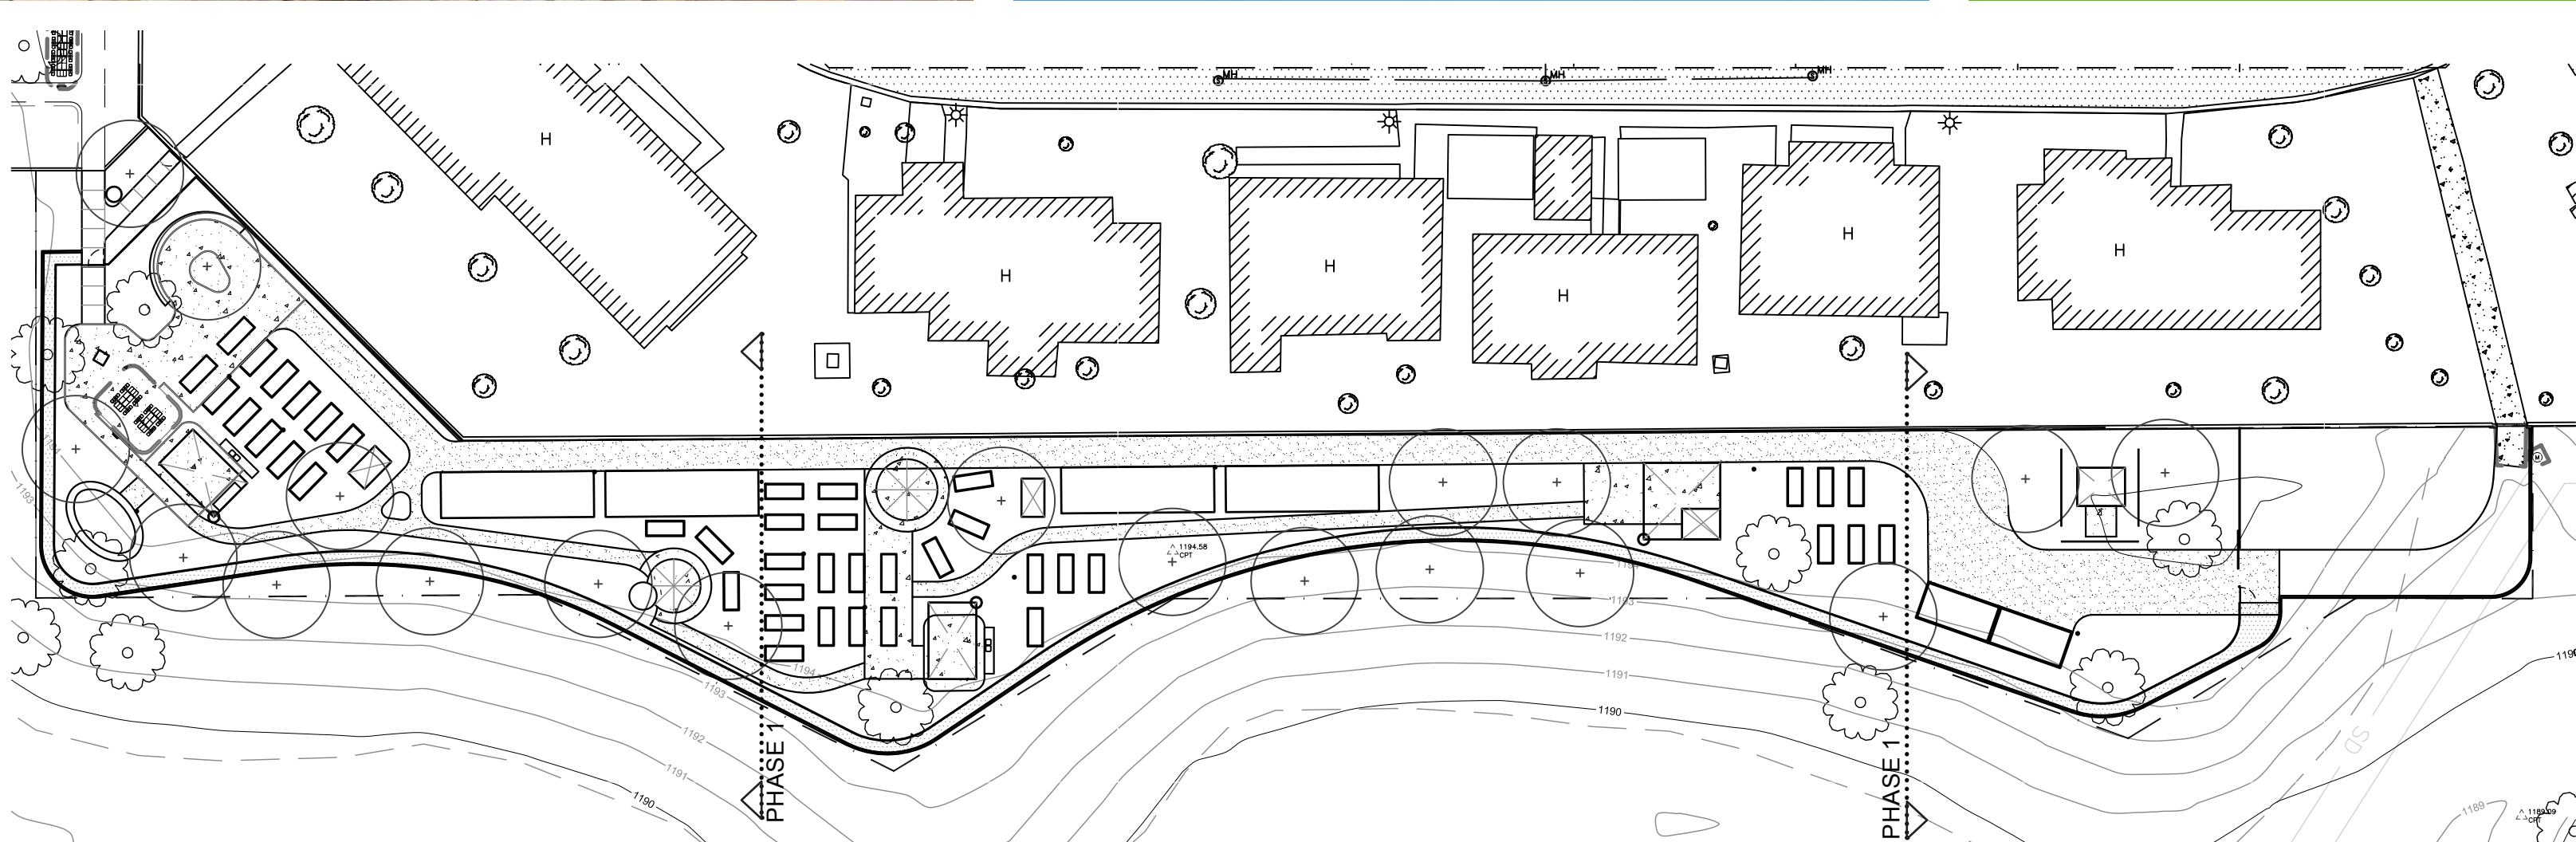

## GARDEN PROGRAM

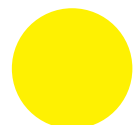

ENTRY: INTERPRETIVE SIGNAGE and WELCOME GARDEN



RAISED PLANTING BEDS: (34) TOTAL 4'x10' BEDS at VARIOUS HEIGHTS



AT GRADE PLANTING BEDS: (4) 12'x40' BEDS



LIL TOTS GARDEN AREA: 300 S.F. SOIL PLOT



SHADED INSTRUCTION AND EVENT SPACE: 10' x 25' SHADED AREA WITH PICNIC TABLES AND SOLAR RECHARGE TABLE & RAIN WATER HARVESTING



SHADED WORK AREA: 10' x 25' SHADED AREA with SINK, LIGHTING AND HIGH /LOW COUNTERS & RAIN WATER HARVESTING



STORAGE AREA: 20'x20' AREA with 8'x10' SHED & RAIN WATER HARVESTING



COMPOST AREA: 10'x20' AREA with MISTER and COVER



READING GARDEN



ART WALL



DEMONSTRATION AREA




RESTROOM



GARDEN TOOL SHED 4'X8'



WATER SOURCE

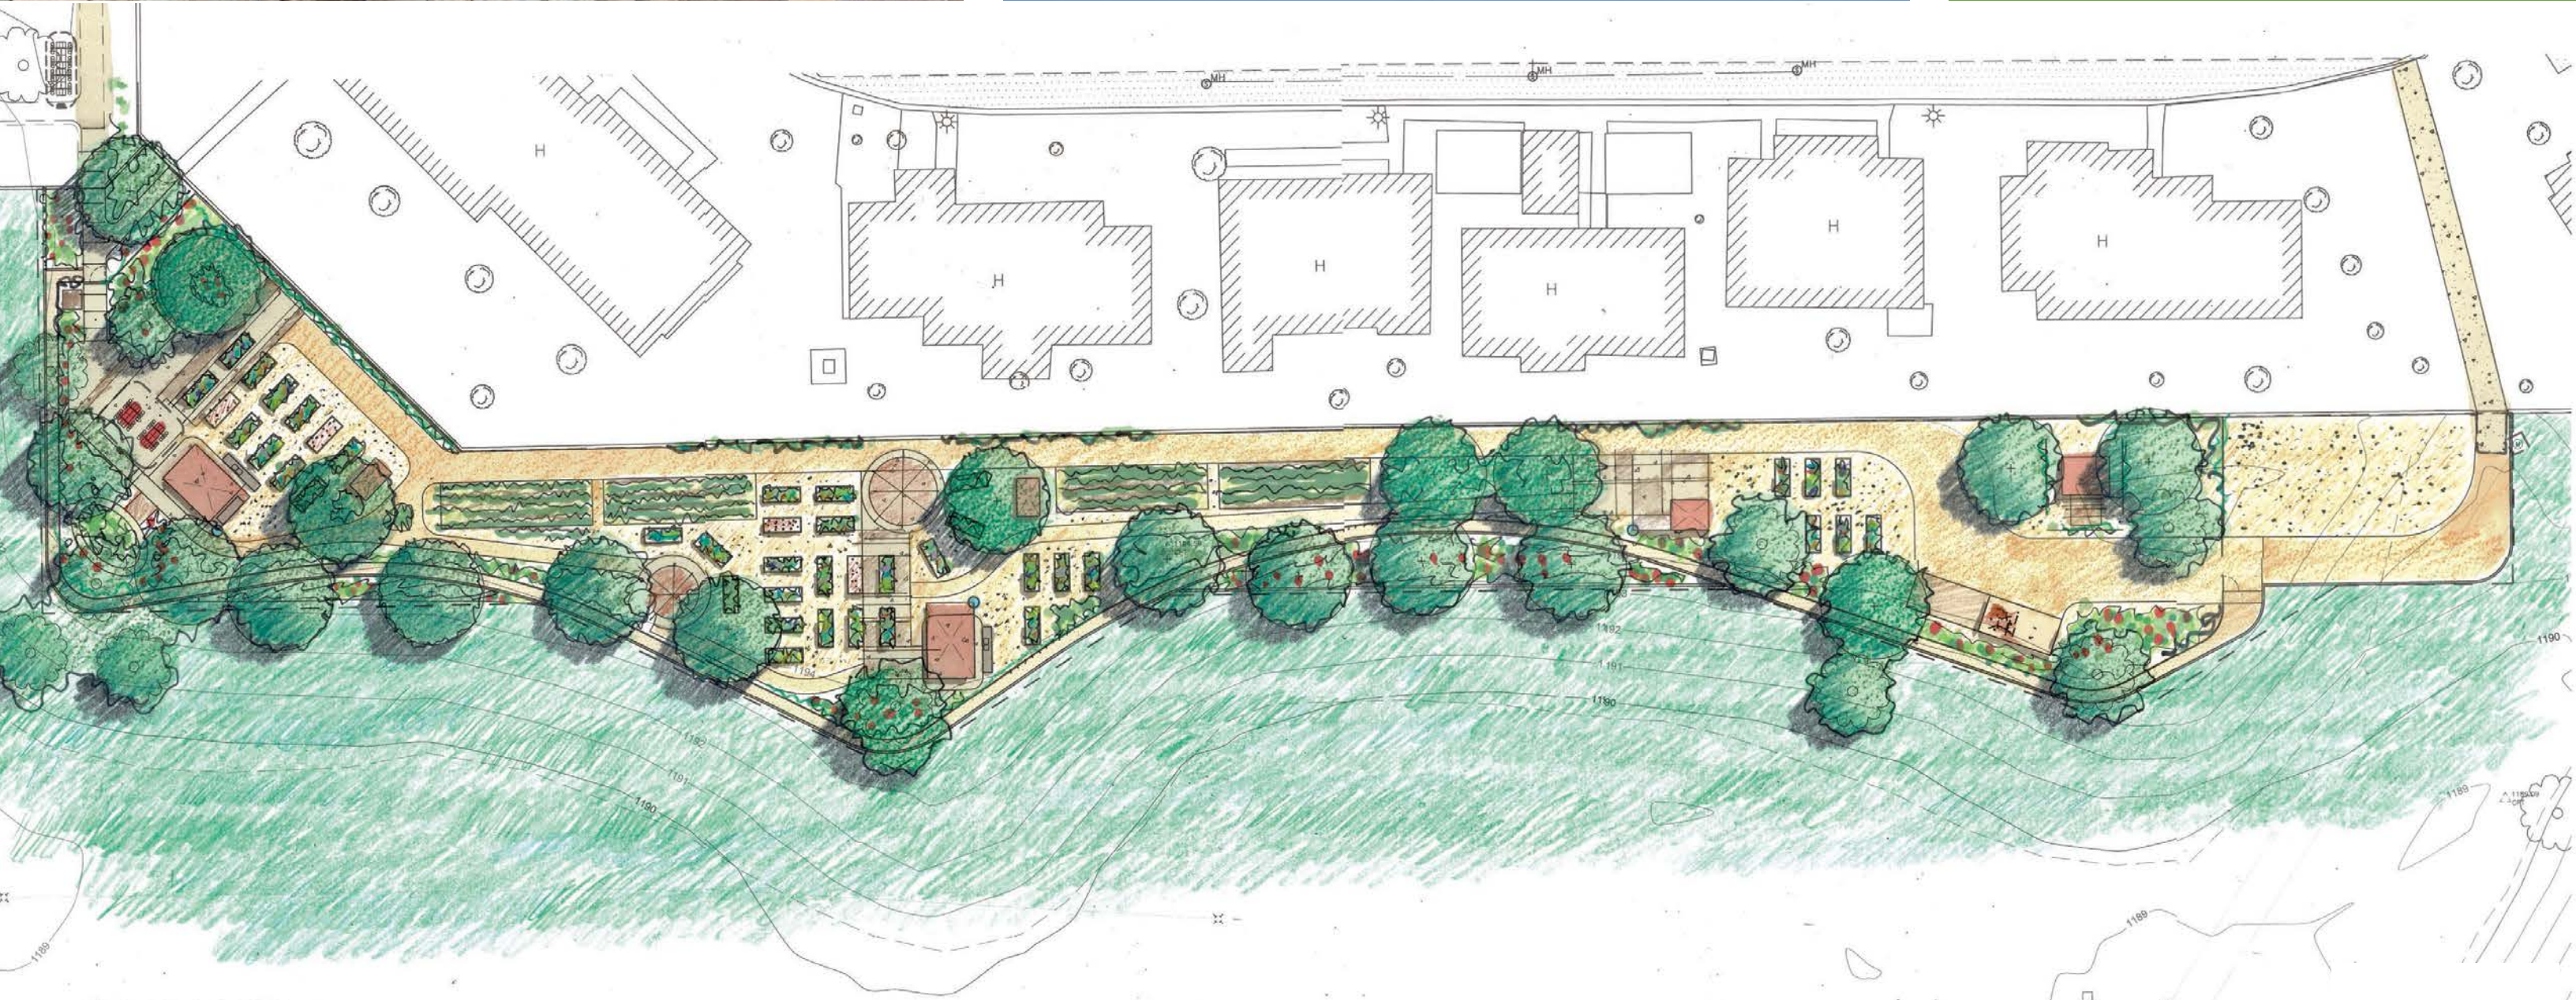

**GARDEN CONCEPT ILLUSTRATIVE**

